

2 DUPLEX PART PLAN @ 23RD FLR.  
SCALE: 1/4" = 1'-0"


1 HEIGHT DIAGRAM  
SCALE: 1/4" = 1'-0"

**WINDOW TYPE LEGEND**

- VISION GLASS  
SEE ELEVATION FOR MORE INFORMATION
- SHADOW BOX  
SEE ELEVATION FOR MORE INFORMATION
- SPANDREL GLASS  
FULL CERAMIC FINISH COVERAGE ON FACE 2  
COLOR: GLASS STAIRWELL W/ COLOR REFERENCE #1133  
SEE ELEVATION FOR MORE INFORMATION
- PAINTED ALUMINUM OR GLASS LOUVER  
SEE ELEVATION FOR MORE INFORMATION

**LEGEND**

- OPERABLE WINDOW TYPE

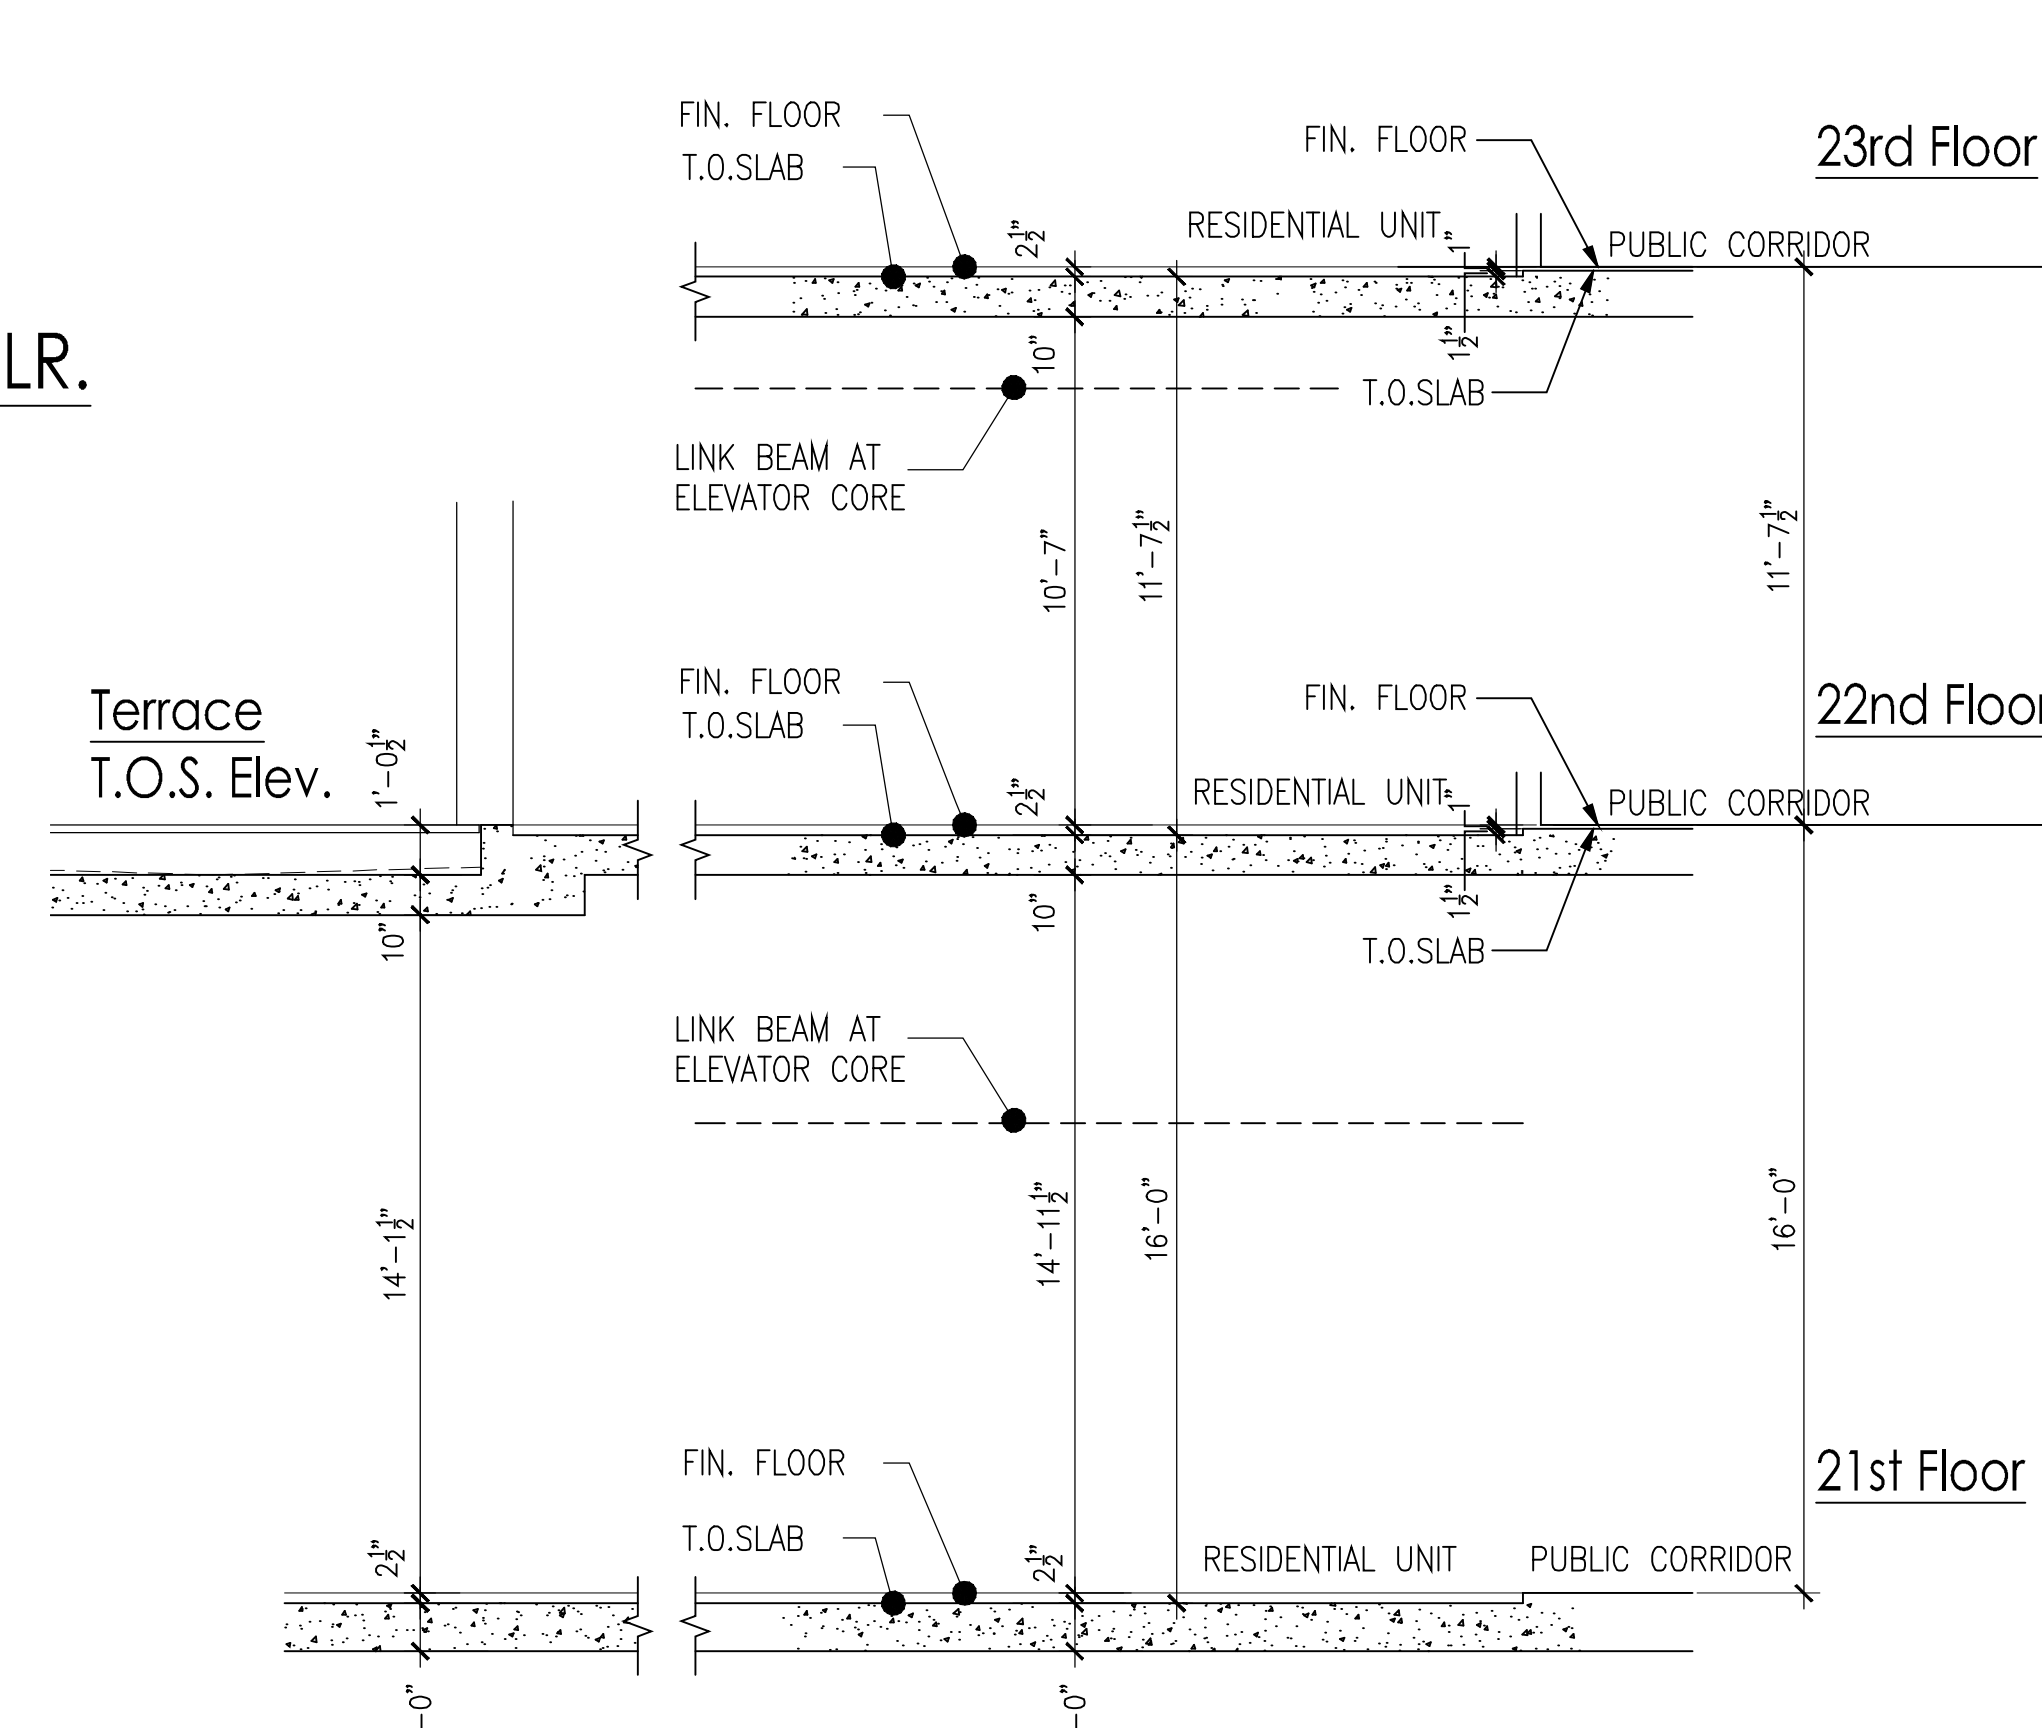

**PROJECT:**  
157 WEST 57TH STREET  
NEW YORK  
NEW YORK

**OWNER/DEVELOPER:**  
Extell West 57th Street LLC  
805 THIRD AVENUE  
NEW YORK, NY 10022

**DESIGN ARCHITECT:**  
Atelier Christian de Portzamparc  
1, rue de l'Aube  
Paris, France  
Tel: 33 1 40 44 80 00 Fax: 33 1 43 27 74 79

**EXECUTIVE ARCHITECT:**  
SLCEArchitects, LLP  
841 BROADWAY  
NEW YORK, N.Y. 10003  
TEL: (212) 979-8400  
FAX: (212) 979-8387

**RESIDENTIAL INTERIOR DESIGN:**  
Thomas Juul-Hansen, LLC  
180 Lafayette Street, 2th Floor  
New York, NY 10013  
Tel: (212) 929-1109 Fax: (212) 929-7116

**HOTEL INTERIOR DESIGN:**  
YABU PUSHSELBERG  
55 Booth Avenue  
Toronto, ON Canada M4M 3M3  
Tel: (416) 778-9779 Fax: (416) 778-9747  
122 Spring Street, 4th Floor  
New York, NY 10012  
TEL: (212) 226-0866  
FAX: (212) 226-6666

**STRUCTURAL ENGINEER:**  
WSP CANTOR SEINUK  
228 East 40th Street, 3rd Floor  
N.Y. NY 10018-3303  
TEL: (212) 487-3303  
FAX: (212) 487-3303

**MEP ENGINEER:**  
AKF  
1501 Broadway, Suite 700  
New York, NY 10036  
TEL: (212) 354-5654  
FAX: (212) 354-5648

**EXTERIOR PERFORMANCE CONSULTANT:**  
Israel Berger Associates  
222 Madison Ave.  
New York, NY 10016  
TEL: (212) 489-5889  
FAX: (212) 489-5389

**FOOD SERVICE CONSULTANT:**  
NEXT STEP DESIGN, INC.  
116 West Street, Suite C  
Annapolis, MD 21401  
TEL: (410) 263-1200  
FAX: (410) 263-1340

**LANDSCAPE ARCHITECTURE:**  
terrain-nyc  
200 Park Avenue South, Suite 1401  
New York, NY 10003  
TEL: (212) 537-4000  
FAX: (212) 537-4079

**REVISIONS:**

1	11-14-12	R1 #1376
2	10-22-12	AS1 P280
3	04-13-12	BULLETIN #2
4	12-03-11	R1 #1634
5	11-29-11	ISSUE AS A11 #145
6	10-31-11	BULLETIN #1
7	07-06-11	ISSUE AS A11 #145
8	06-14-11	ISSUE AS A11 #144
9	04-07-11	ISSUE AS A11 #145
10	03-08-11	ISSUE AS A11 #145
11	03-08-11	ISSUE AS A11 #145
**EXISTING BUILDING (LOT 13)**

**KEY PLAN:**

**DRAWING TITLE:**  
22ND FLOOR PLAN & 23RD  
DUPLEX-PART PLAN - (CONST.)  
32ND FLOOR - (MKTG.)

**DATE:** 2009-12  
**DRAWN BY:** MCF  
**CHECKED BY:** MCF  
**DWG. NO.:** A-134

**SCALE:** 1/4" = 1'-0"

**PROJECT:** 157 WEST 57TH STREET  
NEW YORK, NY 10022

**OWNER/DEVELOPER:** Extell West 57th Street LLC

**DESIGN ARCHITECT:** Atelier Christian de Portzamparc

**EXECUTIVE ARCHITECT:** SLCEArchitects, LLP

**RESIDENTIAL INTERIOR DESIGN:** Thomas Juul-Hansen, LLC

**HOTEL INTERIOR DESIGN:** YABU PUSHSELBERG

**STRUCTURAL ENGINEER:** WSP CANTOR SEINUK

**MEP ENGINEER:** AKF

**EXTERIOR PERFORMANCE CONSULTANT:** Israel Berger Associates

**FOOD SERVICE CONSULTANT:** NEXT STEP DESIGN, INC.

**LANDSCAPE ARCHITECTURE:** terrain-nyc