

1 HEIGHT DIAGRAM  
SCALE: 1/4" = 1'-0"

2 29TH FLOOR PART PLAN  
SCALE: 1/4" = 1'-0"

4 29TH FLOOR PART PLAN  
SCALE: 1/4" = 1'-0"

5 30TH FLOOR PART PLAN  
SCALE: 1/4" = 1'-0"

3 25 THRU 30TH FLOOR PART PLAN  
SCALE: 1/4" = 1'-0"

4 23RD FLR. PART PLAN  
SCALE: 1/4" = 1'-0"

WINDOW TYPE LEGEND

W1	WINDY GLASS SEE ELEVATION FOR MORE INFORMATION
W2	SHADOW BOX SEE ELEVATION FOR MORE INFORMATION
W3	SPANDREL GLASS FULL CERAMIC TILE COVERAGE ON FACE 2 COLOR: GLASS IS APPROX. W/ COLOR REFERENCE #1131 SEE ELEVATION FOR MORE INFORMATION
W4	PARTIAL ALUMINUM ON GLASS LOWER SEE ELEVATION FOR MORE INFORMATION

LEGEND

OPERABLE WINDOW TYP.

PROJECT:  
**157 WEST 57TH STREET**  
NEW YORK  
NEW YORK

OWNER/DEVELOPER:  
**Extell West 57th Street LLC**  
805 THIRD AVENUE  
NEW YORK, NY 10022

DESIGN ARCHITECT:  
**SLCE Architects, LLP**  
841 BROADWAY  
NEW YORK, NY 10003  
TEL: (212) 979-8400  
FAX: (212) 979-8397

DESIGN ARCHITECT:  
**Atelier Christian de Portzamparc**  
1, rue de l'Autre  
Paris, France  
Tel: 33.1.40.64.80.00 Fax: 33.1.43.27.74.79

RESIDENTIAL INTERIOR DESIGN:  
**Thomas Juul-Hansen, LLC**  
180 Lafayette Street, 2th Floor  
New York, NY 10013  
Tel: (212) 929-1109 Fax: (212) 929-7116

YABU PUSHSELBERG  
55 South Avenue  
Toronto, ON Canada M4M 3A3  
Tel: (416) 778-9779 Fax: (416) 778-9747  
122 Spring Street, 4th Floor  
New York, NY 10012  
TEL: (212) 226-0866  
FAX: (212) 226-0666

STRUCTURAL ENGINEER:  
**WSP CANTOR SEINUK**  
228 East 40th Street, 3rd Floor  
N.Y.C. 10018-3303  
TEL: (212) 354-5654  
FAX: (212) 354-5651

MEP ENGINEER:  
**AKF**  
1501 Broadway, Suite 700  
New York, NY 10036  
TEL: (212) 354-5654  
FAX: (212) 354-5648

EXTERIOR PERFORMANCE CONSULTANT:  
**Israel Berger Associates**  
228 East 40th Street, 3rd Floor  
New York, NY 10016  
TEL: (212) 689-5389  
FAX: (212) 689-5389

LANDSCAPE ARCHITECTURE:  
**Terrain-nyc**  
220 Park Avenue South, Suite 1401  
New York, NY 10003  
TEL: (212) 537-4000  
FAX: (212) 537-4079

08-14-13	AS1 #301
09-17-13	AS1 #309
04-17-13	AS1 #308
10-22-12	AS1 #307
04-13-12	BULLETIN #5
11-29-11	Issue on AS1 #145
04-25-11	BULLETIN #4
07-28-11	Issue on AS1 #144
06-14-11	Issue on AS1 #144
04-25-11	BULLETIN #3
03-28-11	Issue on AS1 #121
12-15-10	BULLETIN #2
08-26-10	BULLETIN #1

ADDED DWG 4 (23RD REPAIR PLAN ALONG EAST WALL)

06-25-10 ISSUED FOR CONSTRUCTION

03-29-10 ISSUE CONSTRUCTION DOCUMENTS

03-22-10 60% CONSTRUCTION DOCUMENTS


01-29-10 30% CONSTRUCTION DOCUMENTS

01-12-10 REVISIONS SUBMISSION

12-15-09 30% CONSTRUCTION DOCUMENTS

10-15-09 EXTERIOR BID PACKAGE

08-26-09 10% DESIGN DEVELOPMENT

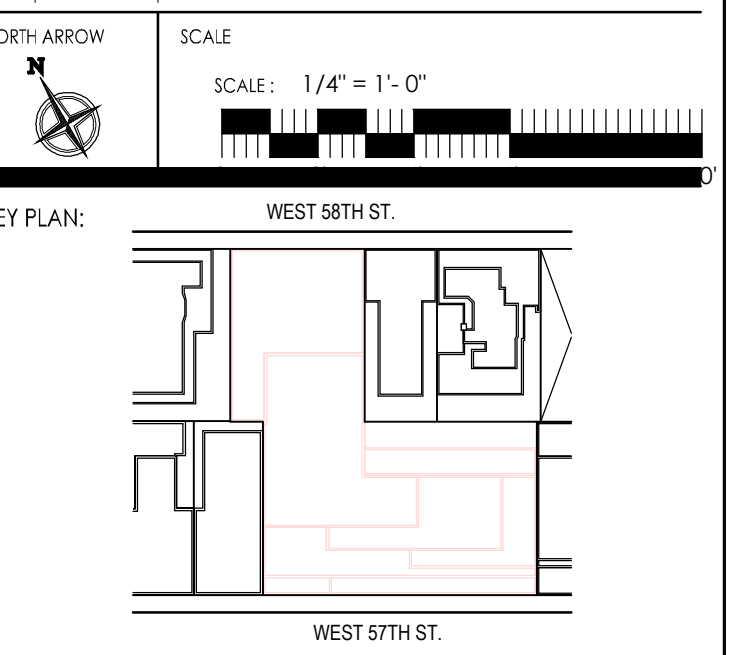

DRAWING TITLE:  
**TYP. 23RD-30TH FLOOR PLAN (CONSTRUCTION)**  
**TYP. 33RD-40TH FLOOR - (MKTG.)**

SEAL & SIGNATURE:

DATE: PROJECT NO.: 2009-12  
DRAWN BY: CHECKED BY: MFP  
DWG. NO.: **A-135**  
157WEST57THSTREET