


1 HEIGHT DIAGRAM
SCALE: 1/4" = 1'-0"

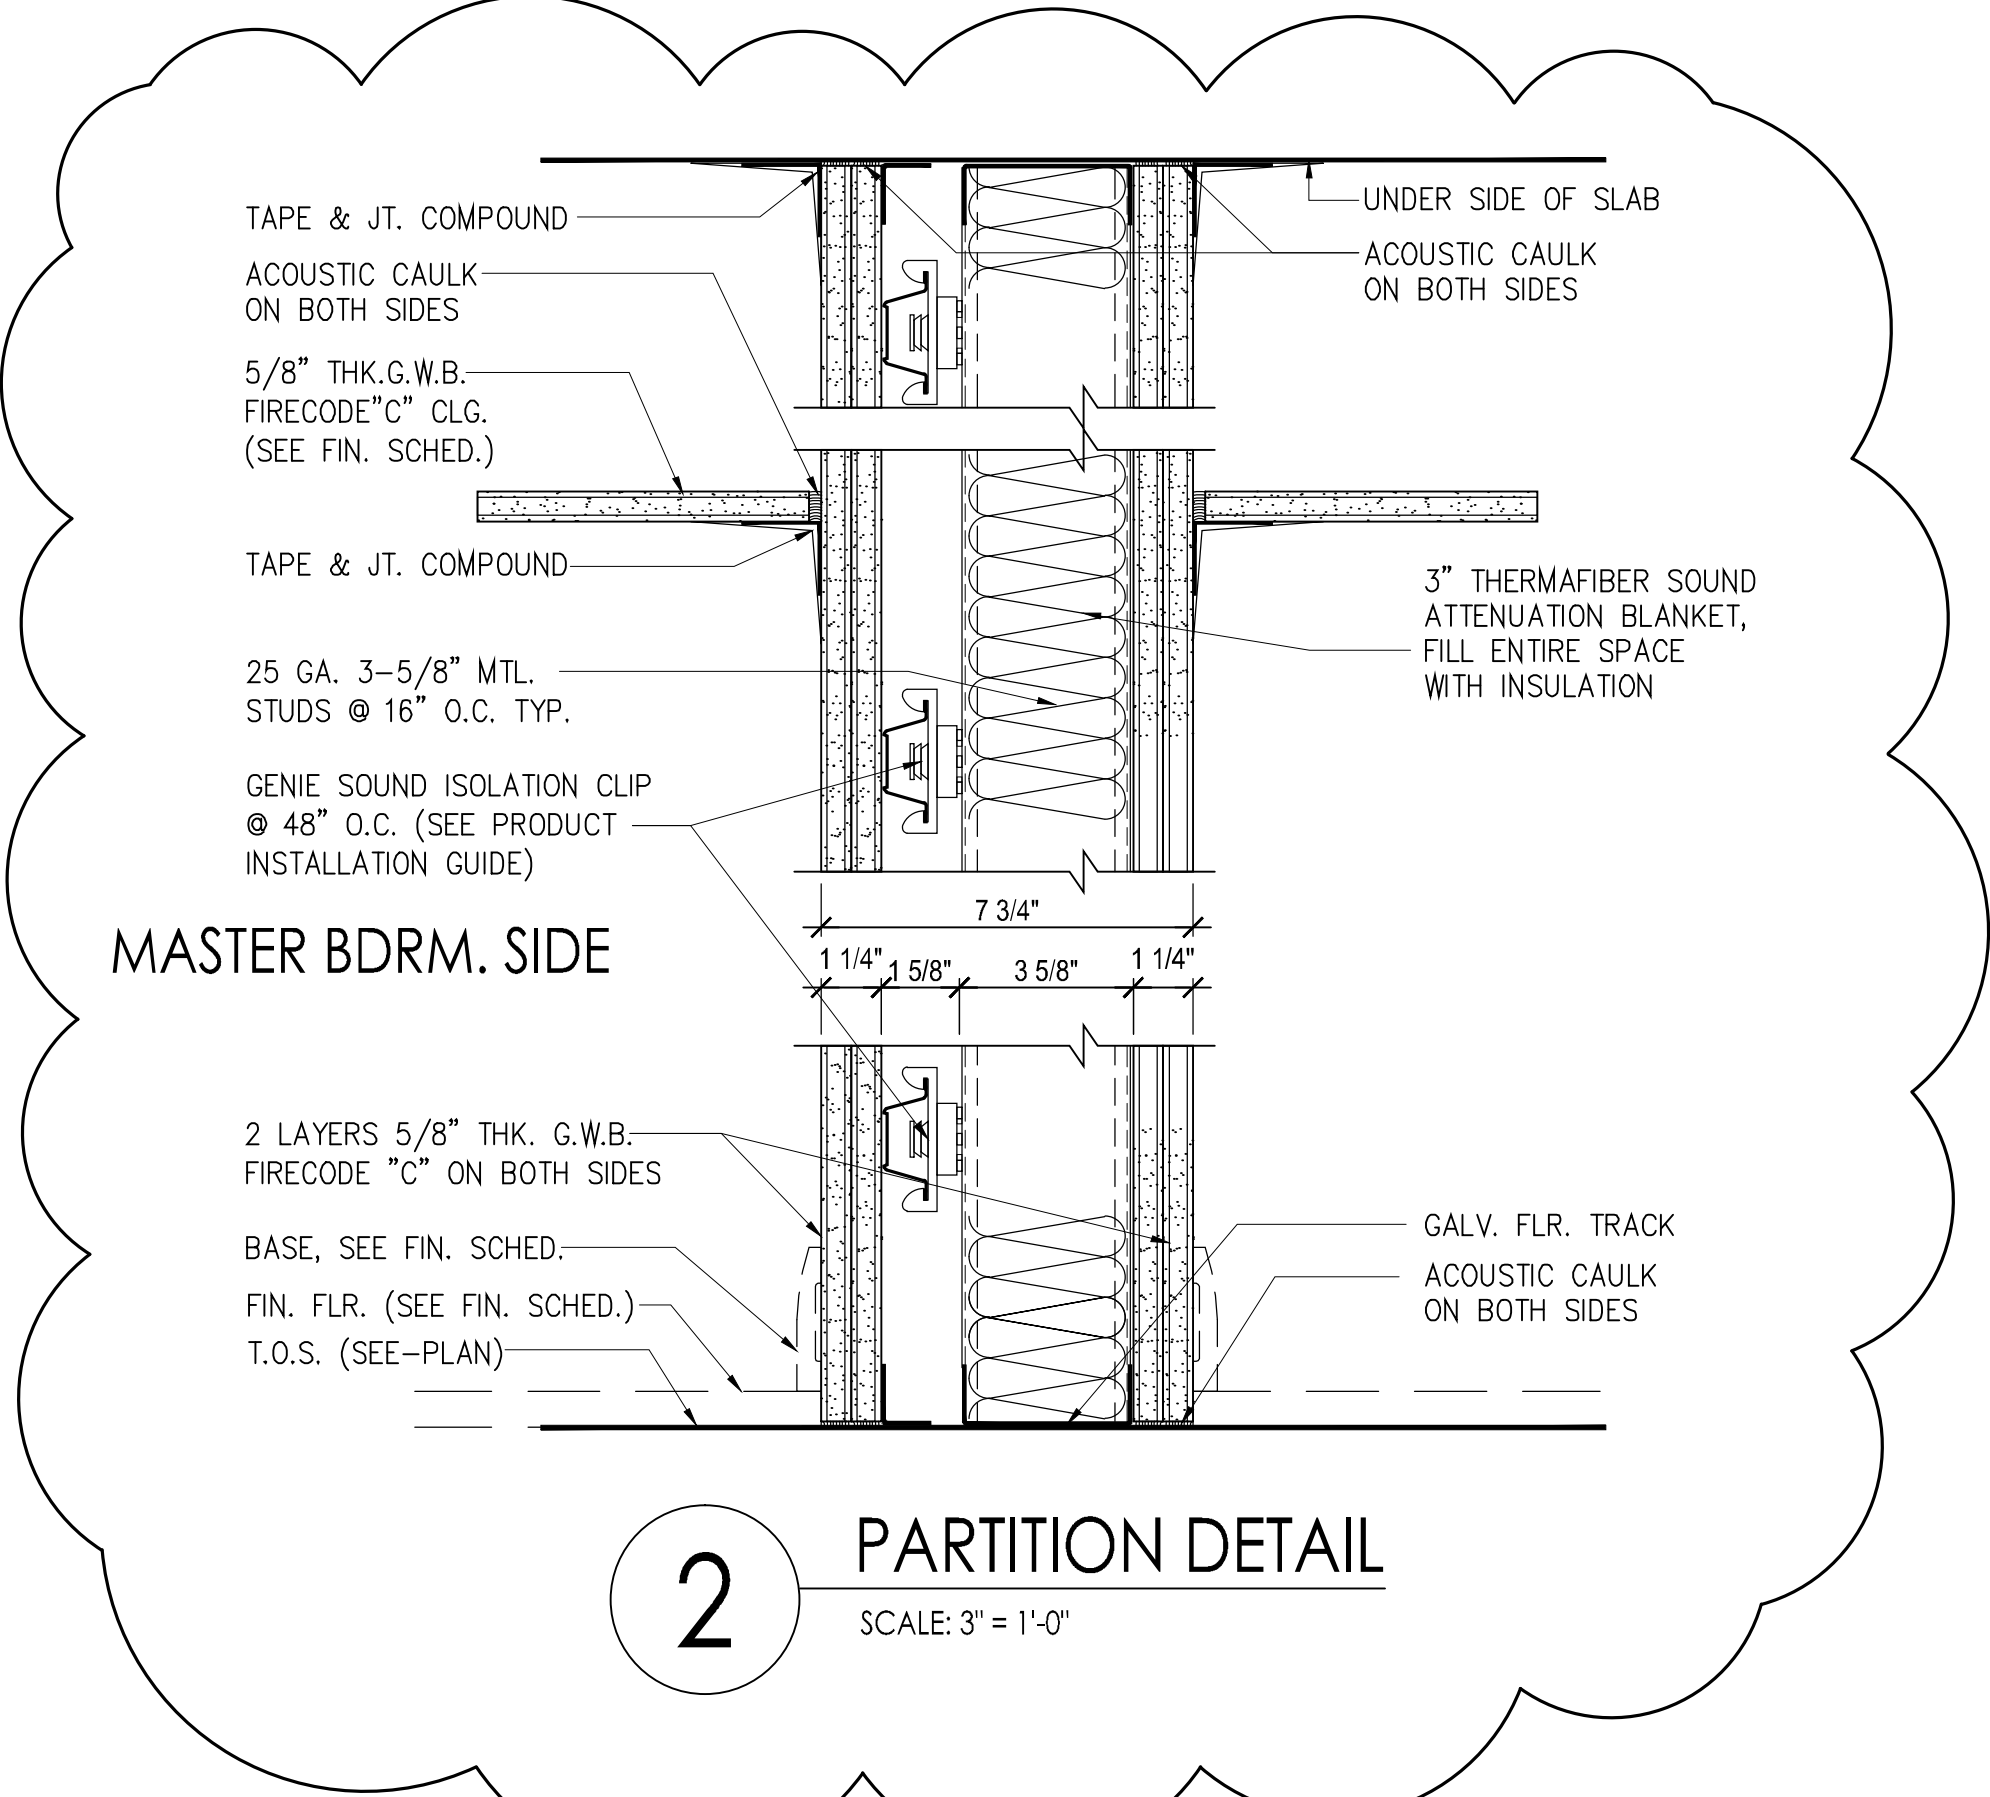

2 PARTITION DETAIL
SCALE: 3" = 1'-0"

WINDOW TYPE LEGEND

	VISION GLASS SEE ELEVATION FOR MORE INFORMATION
	SHADOW BOX SEE ELEVATION FOR MORE INFORMATION
	SPANDREL GLASS FULL CERAMIC FRIEZE COVERAGE ON FACE 2 COLOR: GLASS STAIRWELL W/ COLOR REFERENCE #1313 SEE ELEVATION FOR MORE INFORMATION
	PAINTED ALUMINUM OR GLASS LOUVER SEE ELEVATION FOR MORE INFORMATION
	LEGEND
	OPERABLE WINDOW TYP.

PROJECT:
157 WEST 57TH STREET
NEW YORK
NEW YORK

OWNER/DEVELOPER:
Extell West 57th Street LLC
805 THIRD AVENUE
NEW YORK, NY 10022

DESIGN ARCHITECT:
Atelier Christian de Portzamparc
1, rue de l'Audoubert
Paris, France
Tel: (33) 1 40 44 80 00 Fax: (33) 1 43 27 74 79

EXECUTIVE ARCHITECT:
SLCEArchitects, LLP
841 BROADWAY
NEW YORK, NY 10003
TEL: (212) 979-8400
FAX: (212) 979-8387

RESIDENTIAL INTERIOR DESIGN:
Thomas Juul-Hansen, LLC
180 Lafayette Street, 2th Floor
New York, NY 10013
Tel: (212) 929-1109 Fax: (212) 929-1116

HOTEL INTERIOR DESIGN:
YABU PUSHSELBERG
55 South Avenue
Toronto, ON Canada M4M 3K4S
Tel: (416) 778-9779 Fax: (416) 778-9747
122 Spring Street, 4th Floor
New York, NY 10012
TEL: (212) 226-0886
FAX: (212) 226-8666

STRUCTURAL ENGINEER:
WSP CANTOR SEINUK
228 East 40th Street, 3rd Floor
N.Y.C. NY 10018-3303
TEL: (212) 354-5654
FAX: (646) 487-5031

MEP ENGINEER:
AKF
1501 Broadway, Suite 700
New York, NY 10036
TEL: (212) 354-5654
FAX: (212) 354-5648

EXTERIOR PERFORMANCE CONSULTANT:
Israel Berger Associates
232 Madison Ave.
New York, NY 10016
TEL: (212) 469-5389
FAX: (212) 689-5389

FOOD SERVICE CONSULTANT:
NEXT STEP DESIGN, INC.
1116 West Street, Suite C
Annapolis, MD 21401
TEL: (410) 263-1200
FAX: (410) 269-1340

LANDSCAPE ARCHITECTURE:
terrain-nyc
200 Park Avenue South, Suite 1401
New York, NY 10003
TEL: (212) 537-4080
FAX: (212) 537-4079

REVISIONS:

02-21-13	ASH F355
02-22-13	ASH F380
04-13-12	BULLETIN #8
11-29-11	Issue on ASH #145
03-31-11	BULLETIN #7
09-20-11	Issue on ASH #120
08-31-11	Issue on ASH #112
07-15-11	Issue on ASH #92
04-28-11	BULLETIN #5
03-08-11	Issue on ASH #21
12-15-10	BULLETIN #3
09-24-10	BULLETIN #3
06-04-10	BULLETIN #1
05-25-10	READY FOR CONSTRUCTION
03-29-10	48% CONSTRUCTION DOCUMENTS
03-22-10	48% CONSTRUCTION DOCUMENTS
01-29-10	30% CONSTRUCTION DOCUMENTS
01-12-10	REVISED DOB SUBMISSION
12-15-09	30% CONSTRUCTION DOCUMENTS

No. Date: Revision:

North Arrow SCALE: 1/4" = 1'-0"

KEY PLAN:

32ND FLOOR PLAN (CONSTRUCTION)
42ND FLOOR - (MKTG.)

SEAL & SIGNATURE:

DATE:	2009-12
PROJECT NO.:	2009-12
DRAWN BY:	MP
CHECKED BY:	MP
DWG. NO.:	A-138

A-138
157WEST57THST000912