


**REFLECTED CEILING - LEGEND**

ALL DIMENSIONS ARE FROM FINISH FLOOR

LIGHT FIXTURE LEGEND	
SP	CONCEALED SPRINKLER HEAD
SP	SIDEWALL SPRINKLER HEAD EXTENDED THROW
SP	SIDEWALL SPRINKLER HEAD
□	SUPPLY AIR DIFFUSER
□	EXHAUST
↑	SUPPLY AIR WALL DIFFUSER
↑ SP	SUPPLY AIR WALL DIFFUSER AND SIDEWALL SPRINKLER EXTENDED THROW
↑ SP	SUPPLY AIR WALL DIFFUSER AND SIDEWALL SPRINKLER HEAD
○	R-TA WALL WASHER LIGHT
○	R-TB DOWN LIGHT
□	R-TD BATHROOM STRIP DOWNLIGHT
○	R-TF VANITY MOUNTED LIGHT
□	R-TG STRIP LIGHT
□	R-TH WET LOCATION DOWNLIGHT
□	R-TK KITCHEN STRIP DOWNLIGHT
○	R-TM CUSTOM PENDANT LAMP
○	CEILING SWITCHED JUNCTION BOX
○	CEILING JUNCTION BOX FOR WINDOW SHADES
R-IC	R-TC
R-IN	R-TN
R-TL	R-TC1
R-TAJ	
R-TAE3	
R-TJ	
□	RETURN AIR DIFFUSER
□	RETURN AIR CEILING SLOT
□	SMOKE DETECTOR

- C1 10'-7" AFF KADEX FINISH ON SLAB
- C2 8'-9" AFF GYPSUM BD. HUNG CEILING
- C3 9'-2" AFF GYPSUM BD. HUNG CEILING
- C4 9'-10" AFF GYPSUM BD. HUNG CEILING
- C5 8'-2" AFF GYPSUM BD. HUNG CEILING
- C6 ST04 9'-6" AFF STONE / GLASS CEILING PANEL
- C7 PT06 8'-6" AFF GYPSUM BD. HUNG CEILING
- C8 PT01 8'-0.3/8" AFF WOOD CEILING PANEL
- C9 7'-11" AFF GYPSUM BD. HUNG CEILING
- C10 7'-11" AFF WOOD CEILING PANEL (PT01)
- C11 8'-6" AFF NOT USED
- C12 19'-3" AFF NOT USED
- C13 9'-10" AFF PT06 GYPSUM BD. HUNG CEILING
- C14 8'-6" AFF PT06 GYPSUM BD. HUNG CEILING
- C15 8'-11/2" AFF KITCHEN CABINET SOFFIT - GYPSUM BD. HUNG CEILING

GYPSUM BD. HUNG CEILING @ 23RD TO 25TH FLOOR ONLY


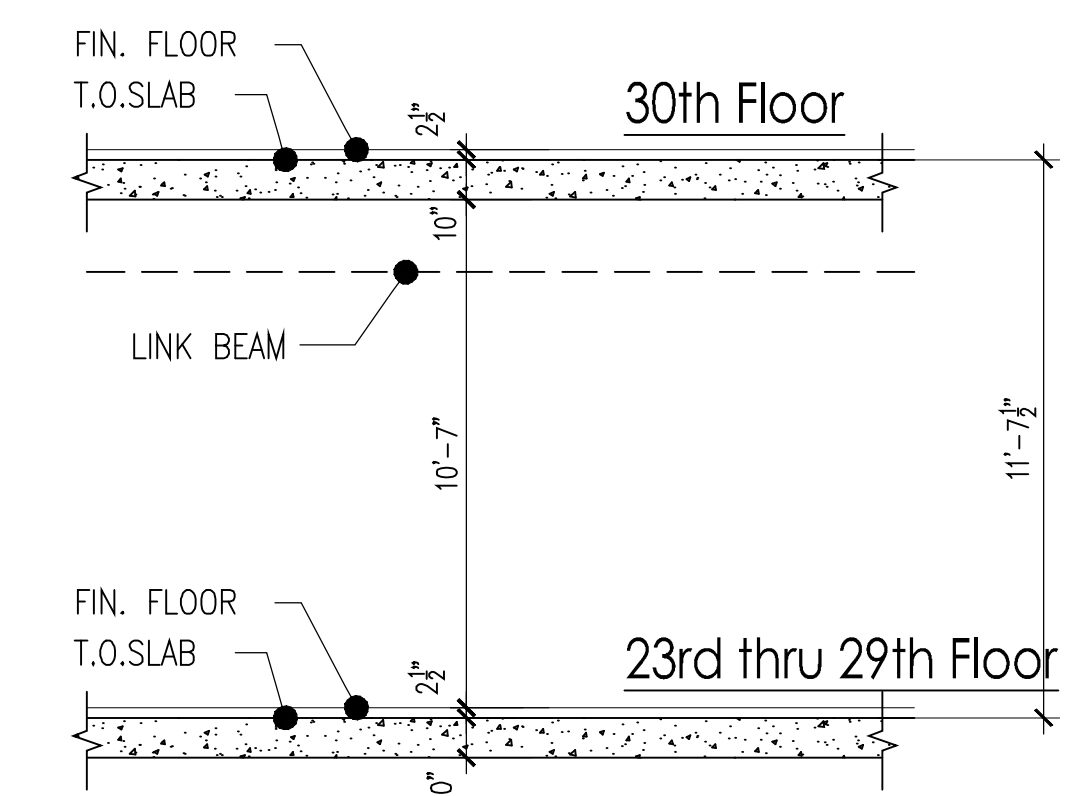


-PROVIDE OPE'G. @ GYP. BD. WALL PARTITION ABOVE CEILING WHERE REQ'D. FOR RETURN GRILLE TO HEAT PUMP. SEE MECH. DWGS.

RETURN GRILLE AT CEILING FASCIA

-FINAL LOCATIONS OF RETURN GRILLE AND OPENING IN PARTITION TO BE COORDINATED WITH MECH. DWGS.



FINAL LOCATION OF SPRINKLER TO BE COORDINATED WITH THE FIRE PROTECTION DRAWING.

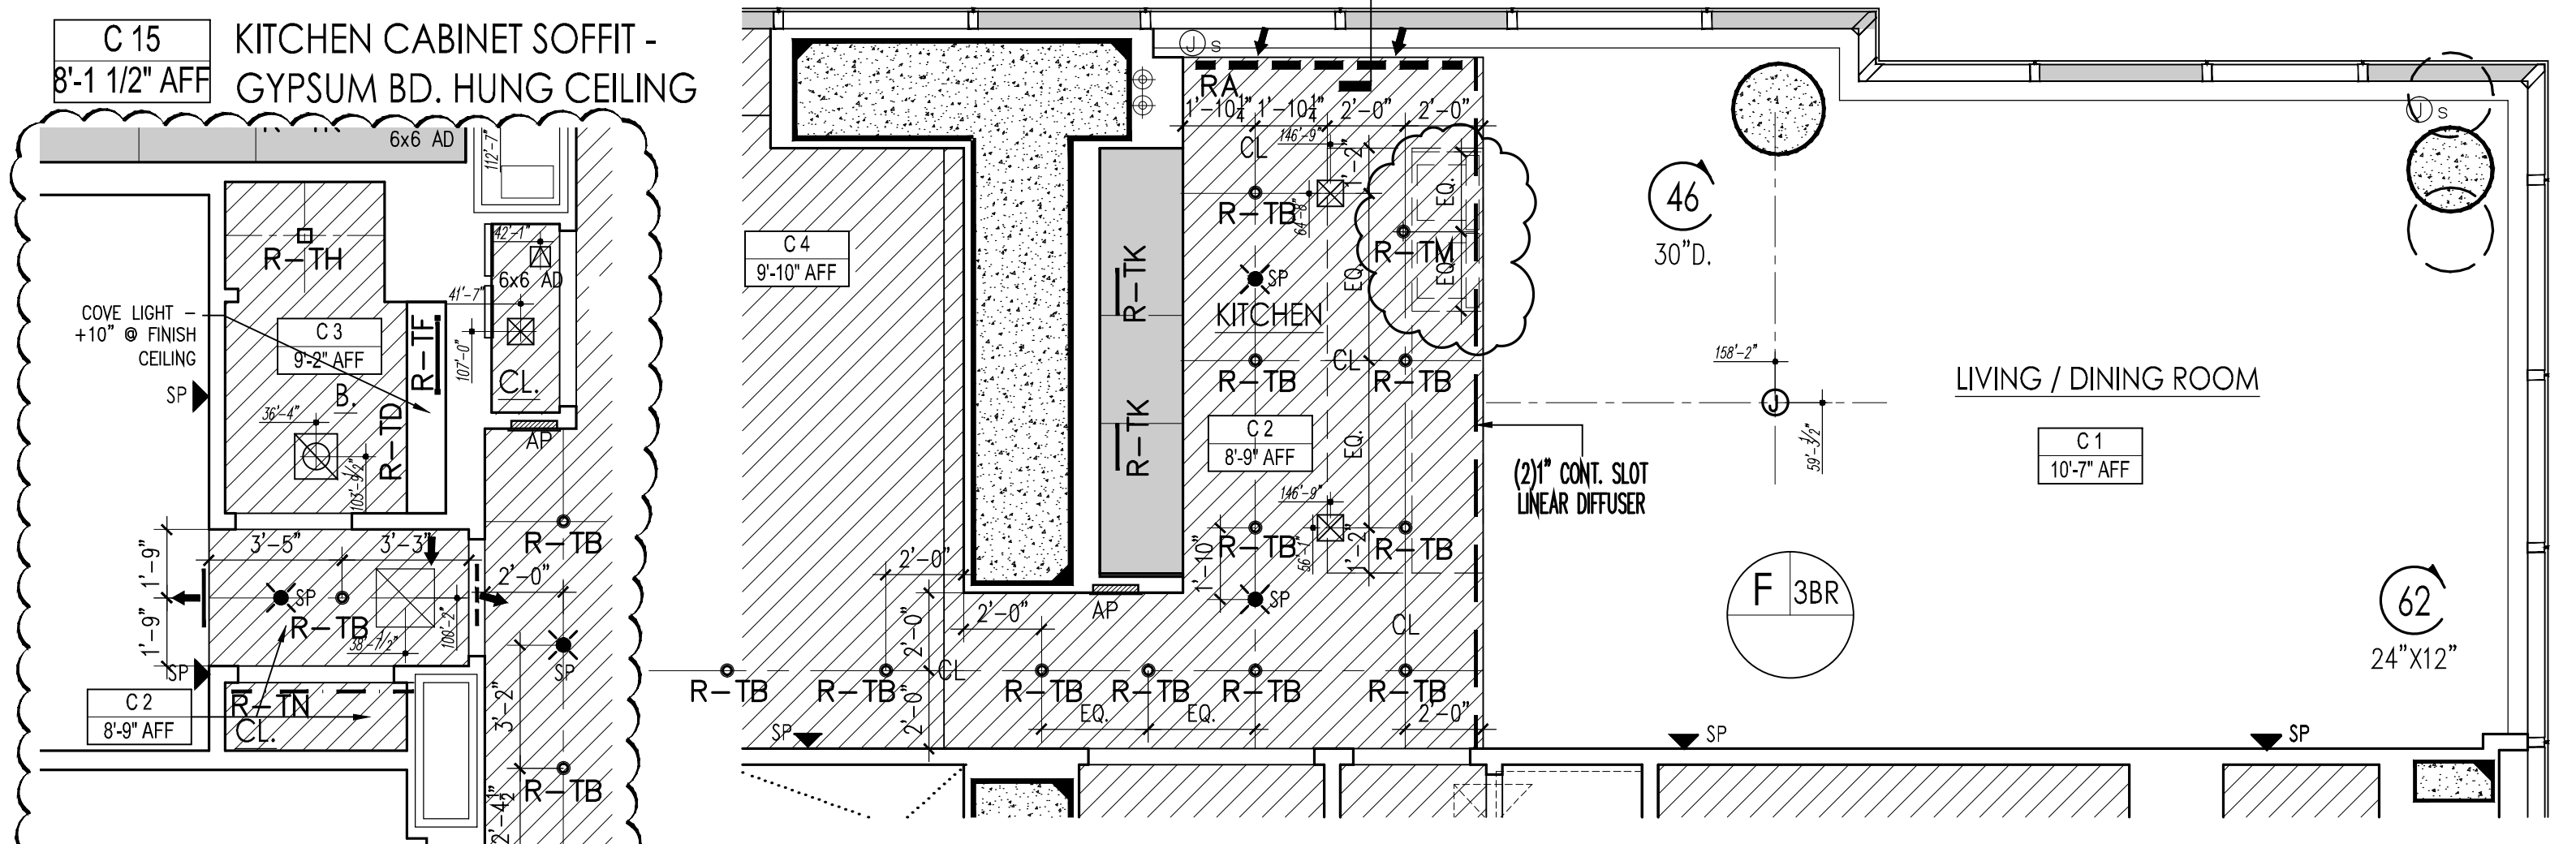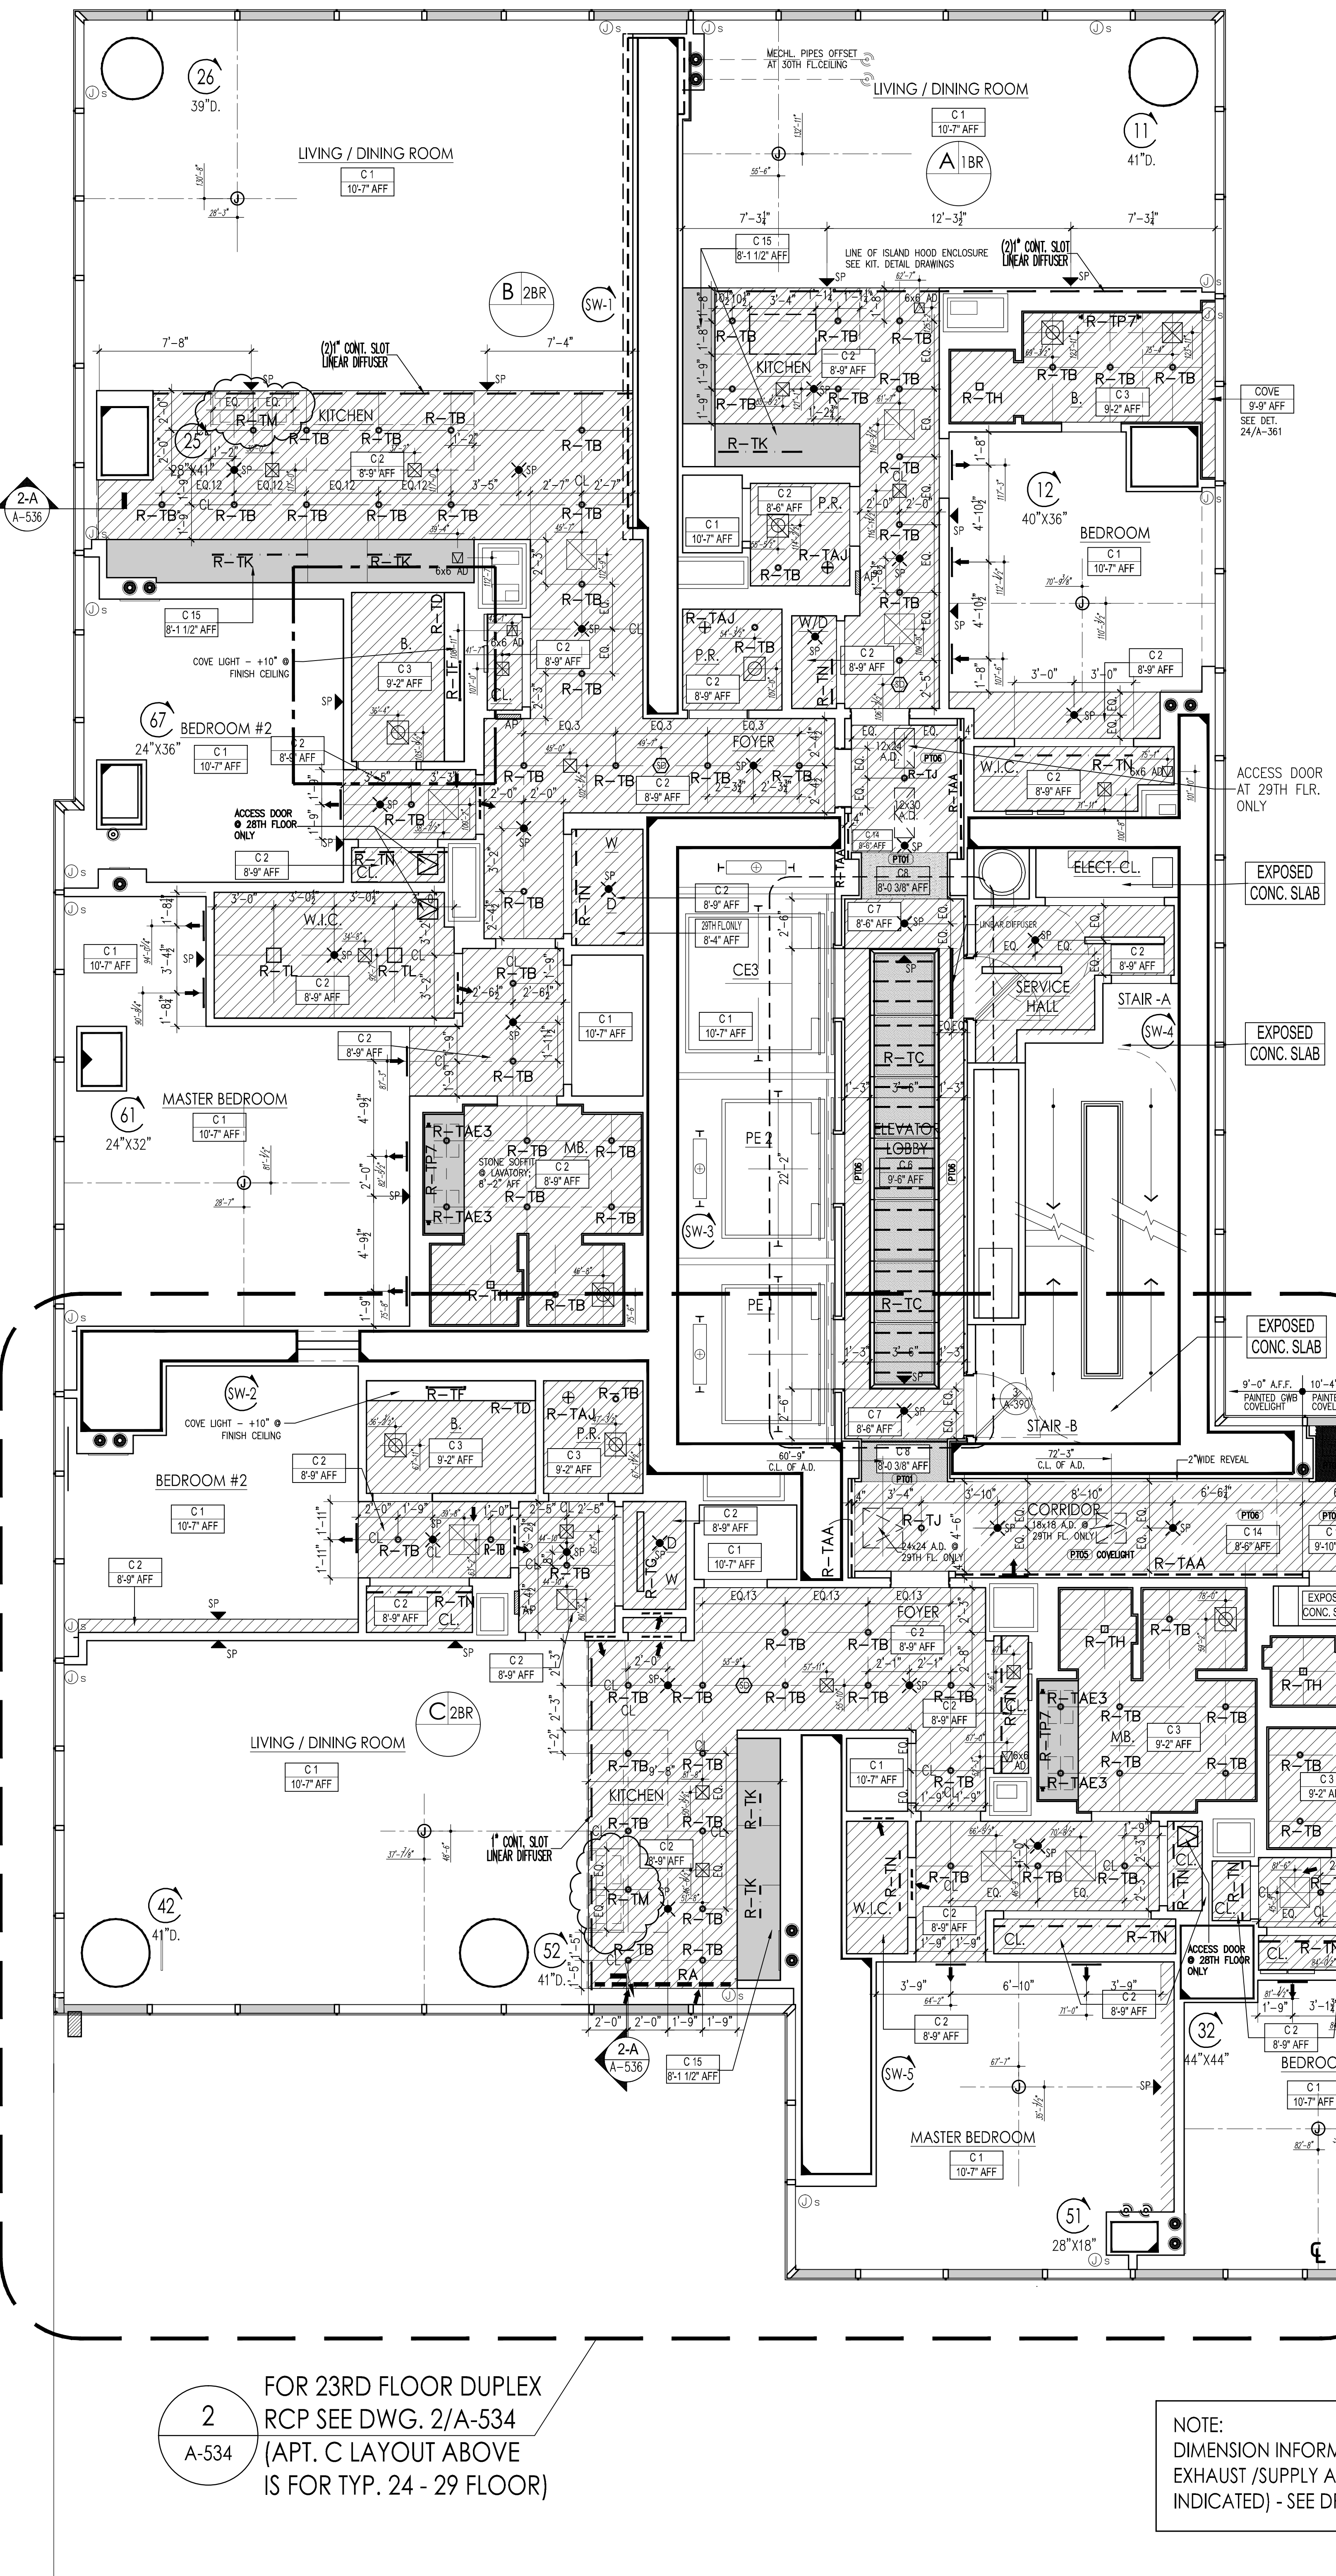

FOR 23RD FLOOR DUPLEX RCP SEE DWG. 2/A-534 (APT. C LAYOUT ABOVE IS FOR TYP. 24 - 29 FLOOR)

NOTE: DIMENSION INFORMATION FOR BATHROOM LIGHTS, EXHAUST / SUPPLY AND ACCESS DOOR (WHERE INDICATED) - SEE DRAWING A-362.

NO.	DATE	REVISION
01	07/13/17	ADD S01
02	07/13/17	ADD S02
03	07/14/17	ADD #272
04	04/12/12	BULLEIN #4
05	10/31/11	BULLEIN #7
06	07/20/11	ISSUED AS ASI #92
07	04/29/11	BULLEIN #4
08	12/15/10	BULLEIN #5
09	09/24/10	BULLEIN #3
10	06/25/10	ISSUED FOR CONSTRUCTION
11	03/26/10	ISS CONSTRUCTION DOCUMENTS
12	03/22/10	ISS CONSTRUCTION DOCUMENTS
13	01/29/10	ISS CONSTRUCTION DOCUMENTS
14	01/05/10	REVISED DOB SUBMISSION
15	12/16/09	ISS CONSTRUCTION DOCUMENTS
16	08/26/09	ISS CONSTRUCTION DOCUMENT

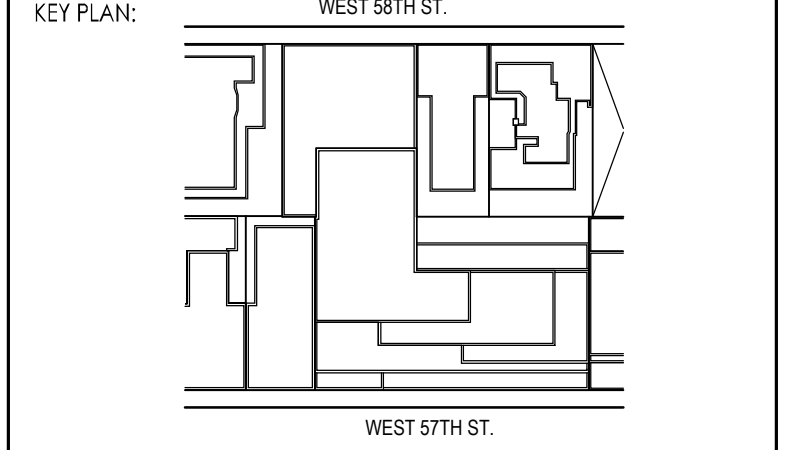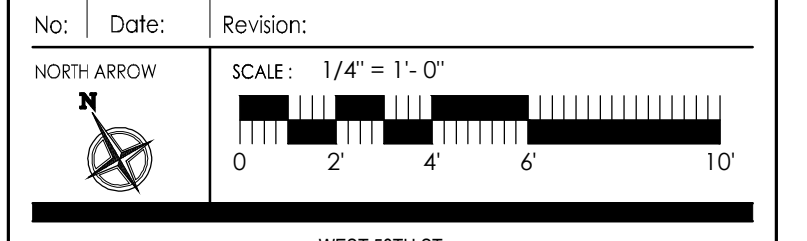

DRAWING TITLE:  
**23RD-29TH REFLECTED CEILING PLAN (CONSTRUCTION)**

**33RD-39TH FLOOR - (MKT.G.)**

SCALE & SIGNATURE:  
 SCALE: 1/4" = 1'-0"  
 PROJECT NO.: 2009-12  
 DRAWN BY: [Signature]  
 CHECKED BY: FA  
 DWG. NO.: **A-535**