



AWNING COMMERCIAL CANVA

2429 S. BIRCH STREET
 SANTA ANA, CA. 92627
 TEL: (714) 641-0052
 FAX: (714) 641-0057

SOFT STRUCTURES

- DESIGN
- FABRICATION
- INSTALLATION

PROJECT NAME & ADDRESS:

AGO DOWNTOWN

225 SOUTH GRAND AVE., SUITE 118
 LOS ANGELES, CA. 90012


JOB CODE:

NO.	DATE	REMARKS
01	08-19-14	APPROVAL ADRAWING

DRAWING TITLE:

ROOF PLAN


DATE ORDERED: 08-19-14	SCALE: AS SHOWN
DRAWN/DESIGNED BY: JUN BERGANIO	CHECKED BY: JIM MILLER
DRAWING NO. JMC-4249	SHEET NO. SC1.0

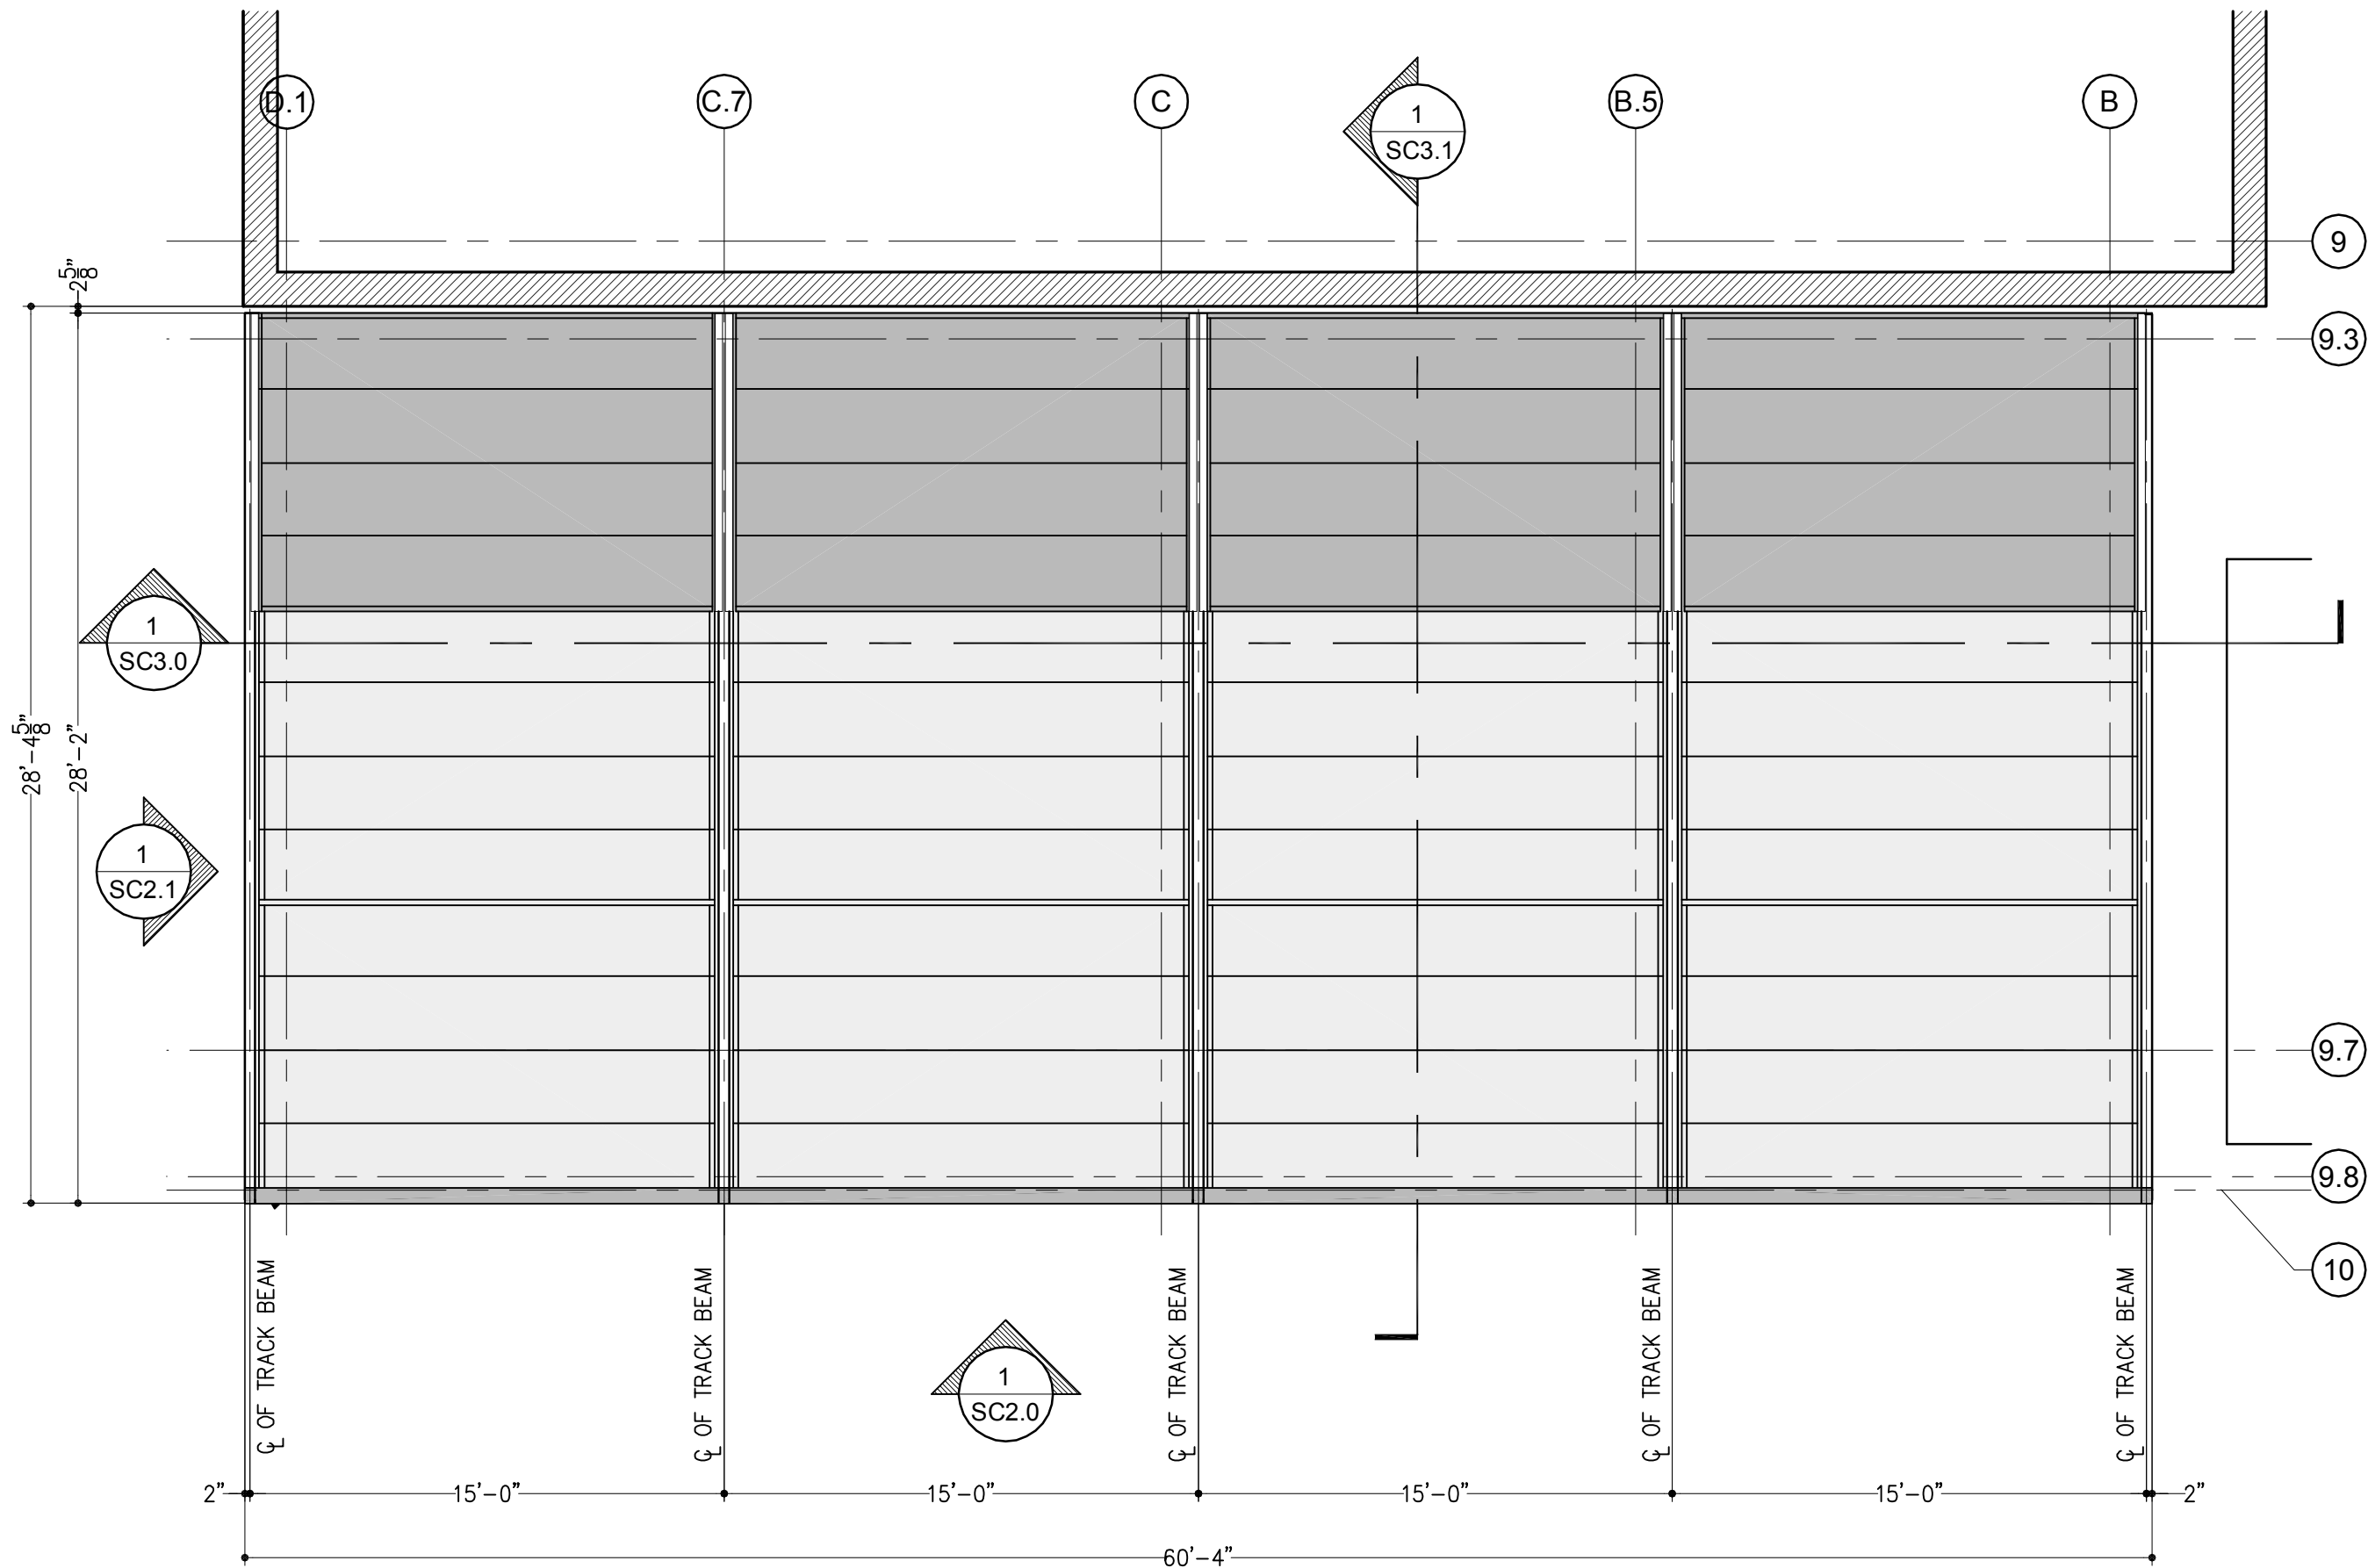


SKYVIEW CANOPY ROOF PLAN

SCALE: 3/16"=1'-0"

ALL DIMENSIONS ARE FIELD VERIFY

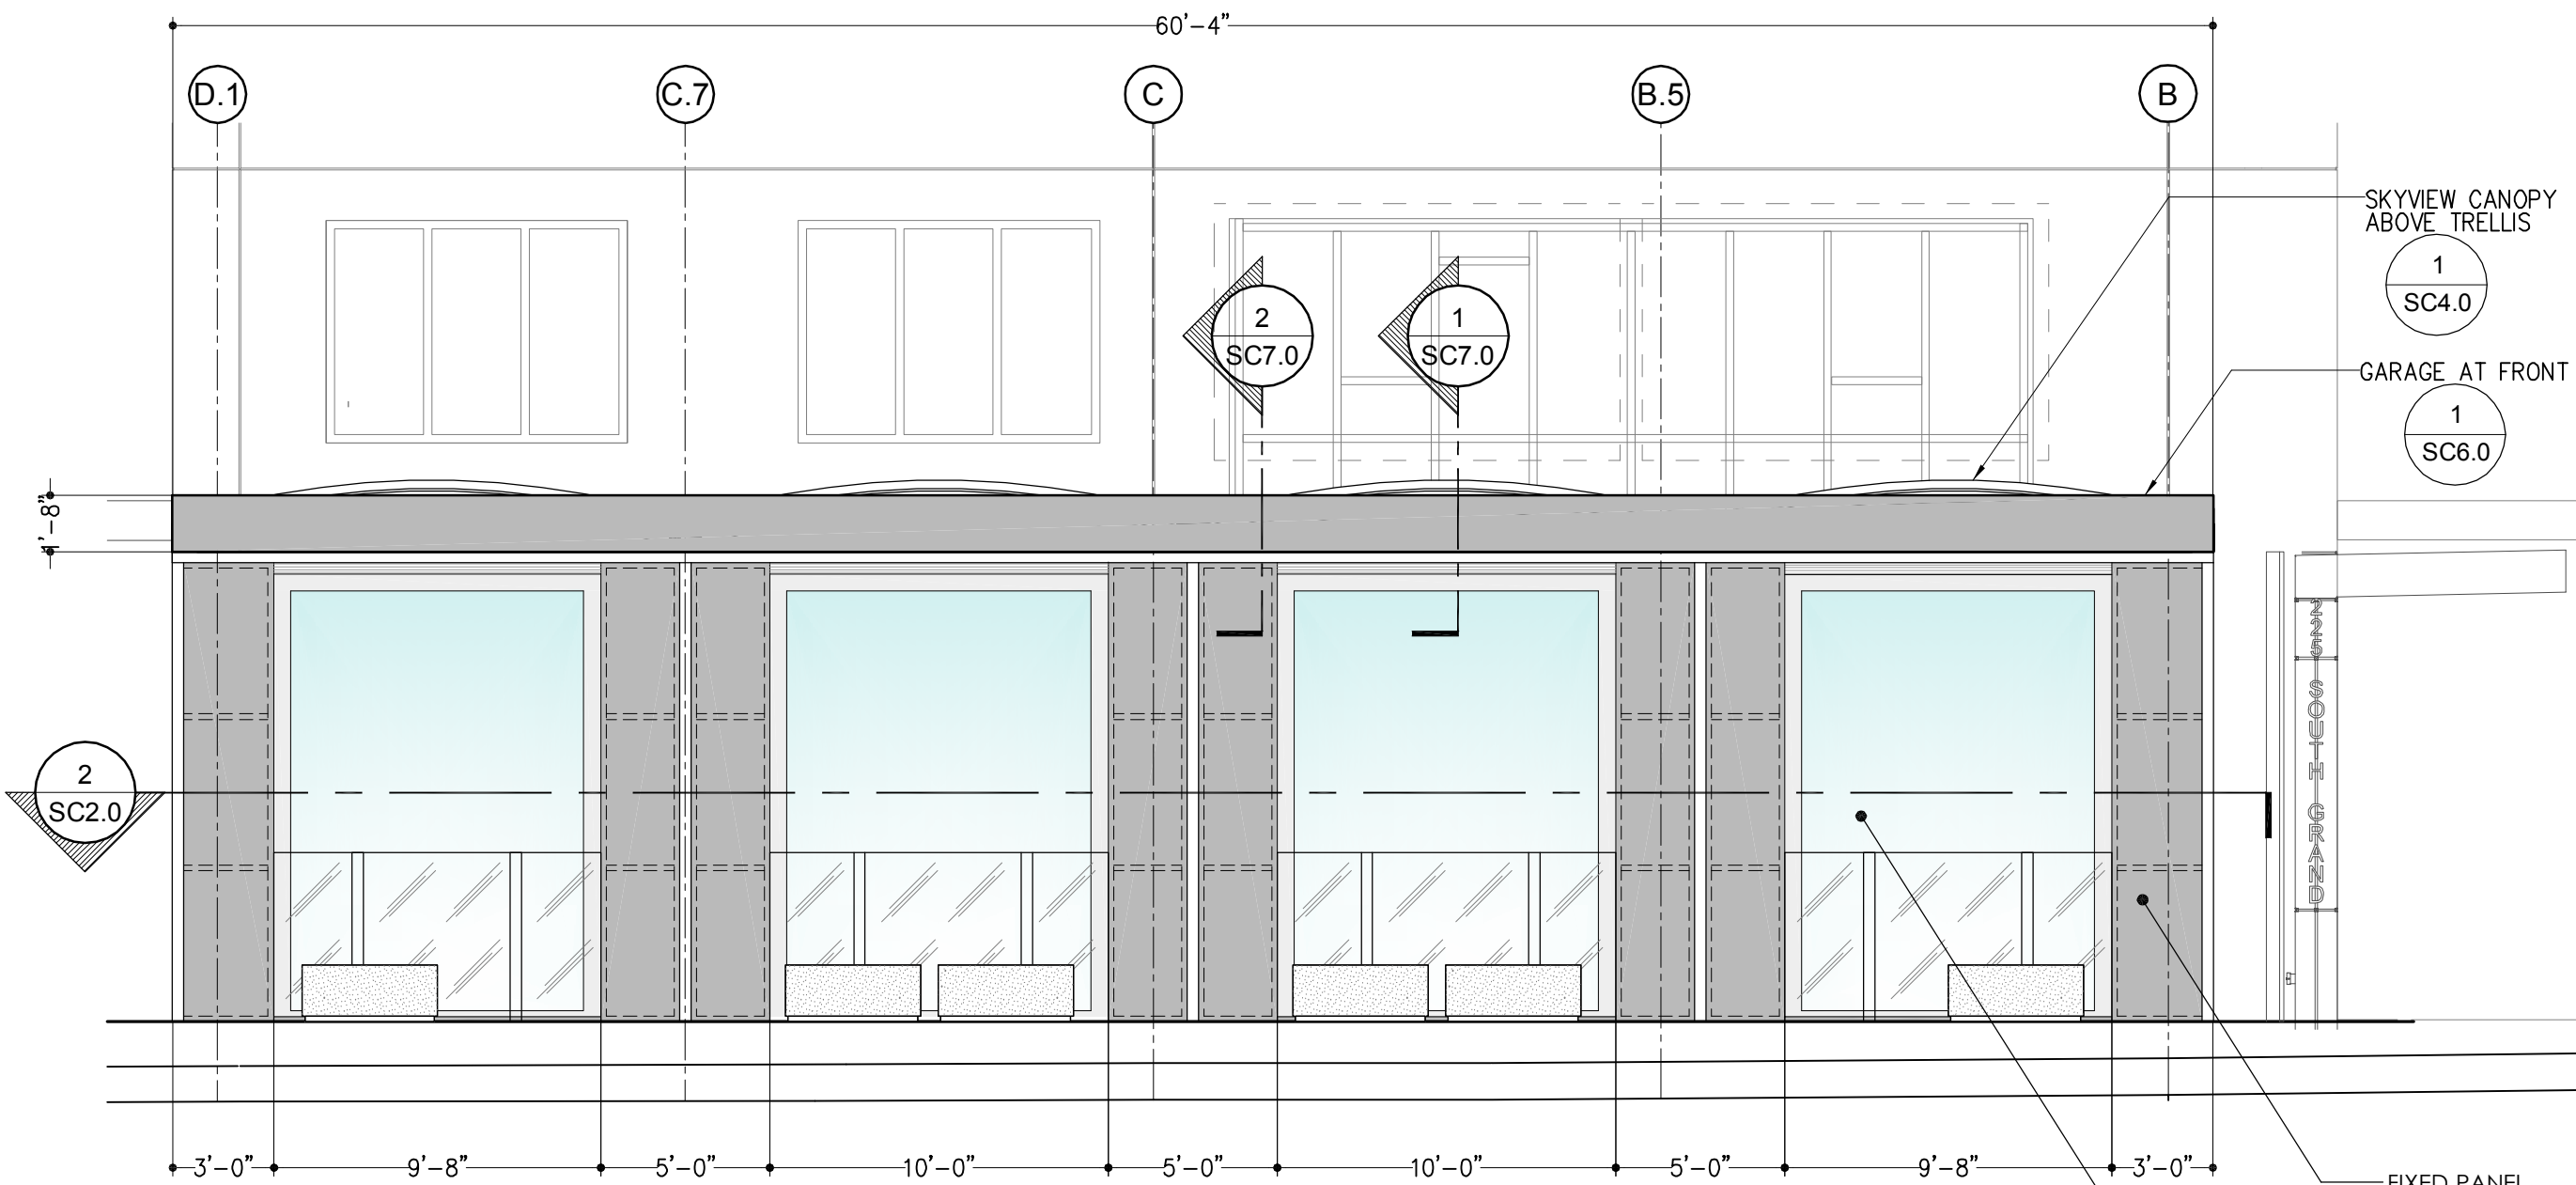

1 SKYVIEW CANOPY FRONT ELEVATION
 SC2.0 SCALE: 3/16"=1'-0"

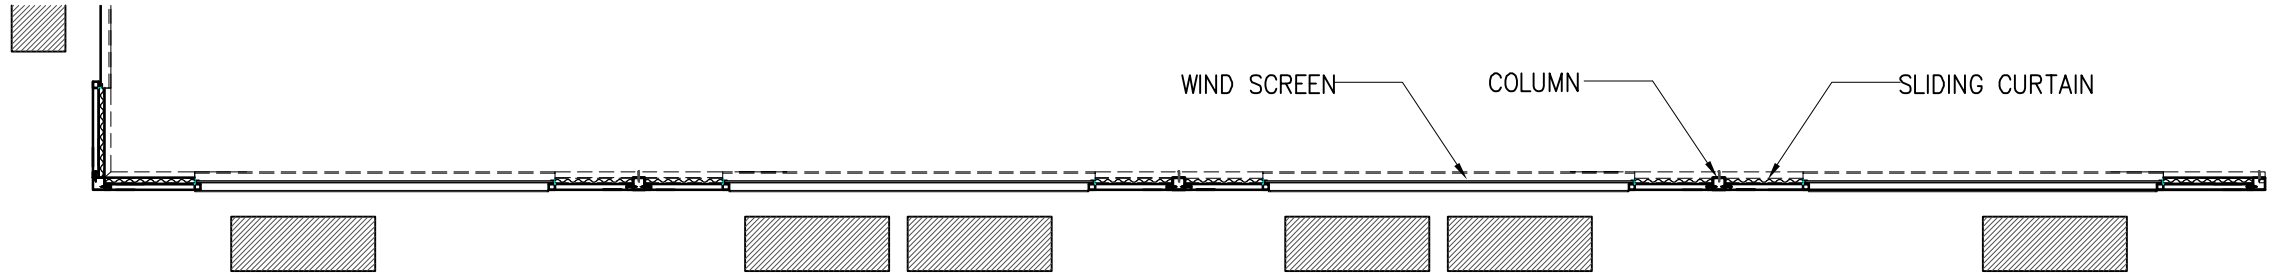

2 CURTAIN TOP SECTION DETAIL
 SC2.0 SCALE: 3/16"=1'-0"



AWNING COMMERCIAL CANVA

2429 S. BIRCH STREET
 SANTA ANA, CA. 92627
 TEL: (714) 641-0052
 FAX: (714) 641-0057

SOFT STRUCTURES

- DESIGN
- FABRICATION
- INSTALLATION

PROJECT NAME & ADDRESS:

AGO DOWNTOWN

225 SOUTH GRAND AVE., SUITE 118
 LOS ANGELES, CA. 90012

JOB CODE:

NO.	DATE	REMARKS
01	08-19-14	APPROVAL ADRAWING

DRAWING TITLE:


ELEVATION

DATE ORDERED: 08-19-14 SCALE: AS SHOWN

DRAWN/DESIGNED BY: JUN BERGANIO CHECKED BY: JIM MILLER

DRAWING NO. JMC-4249 SHEET NO. SC2.0

ALL DIMENSIONS ARE FIELD VERIFY

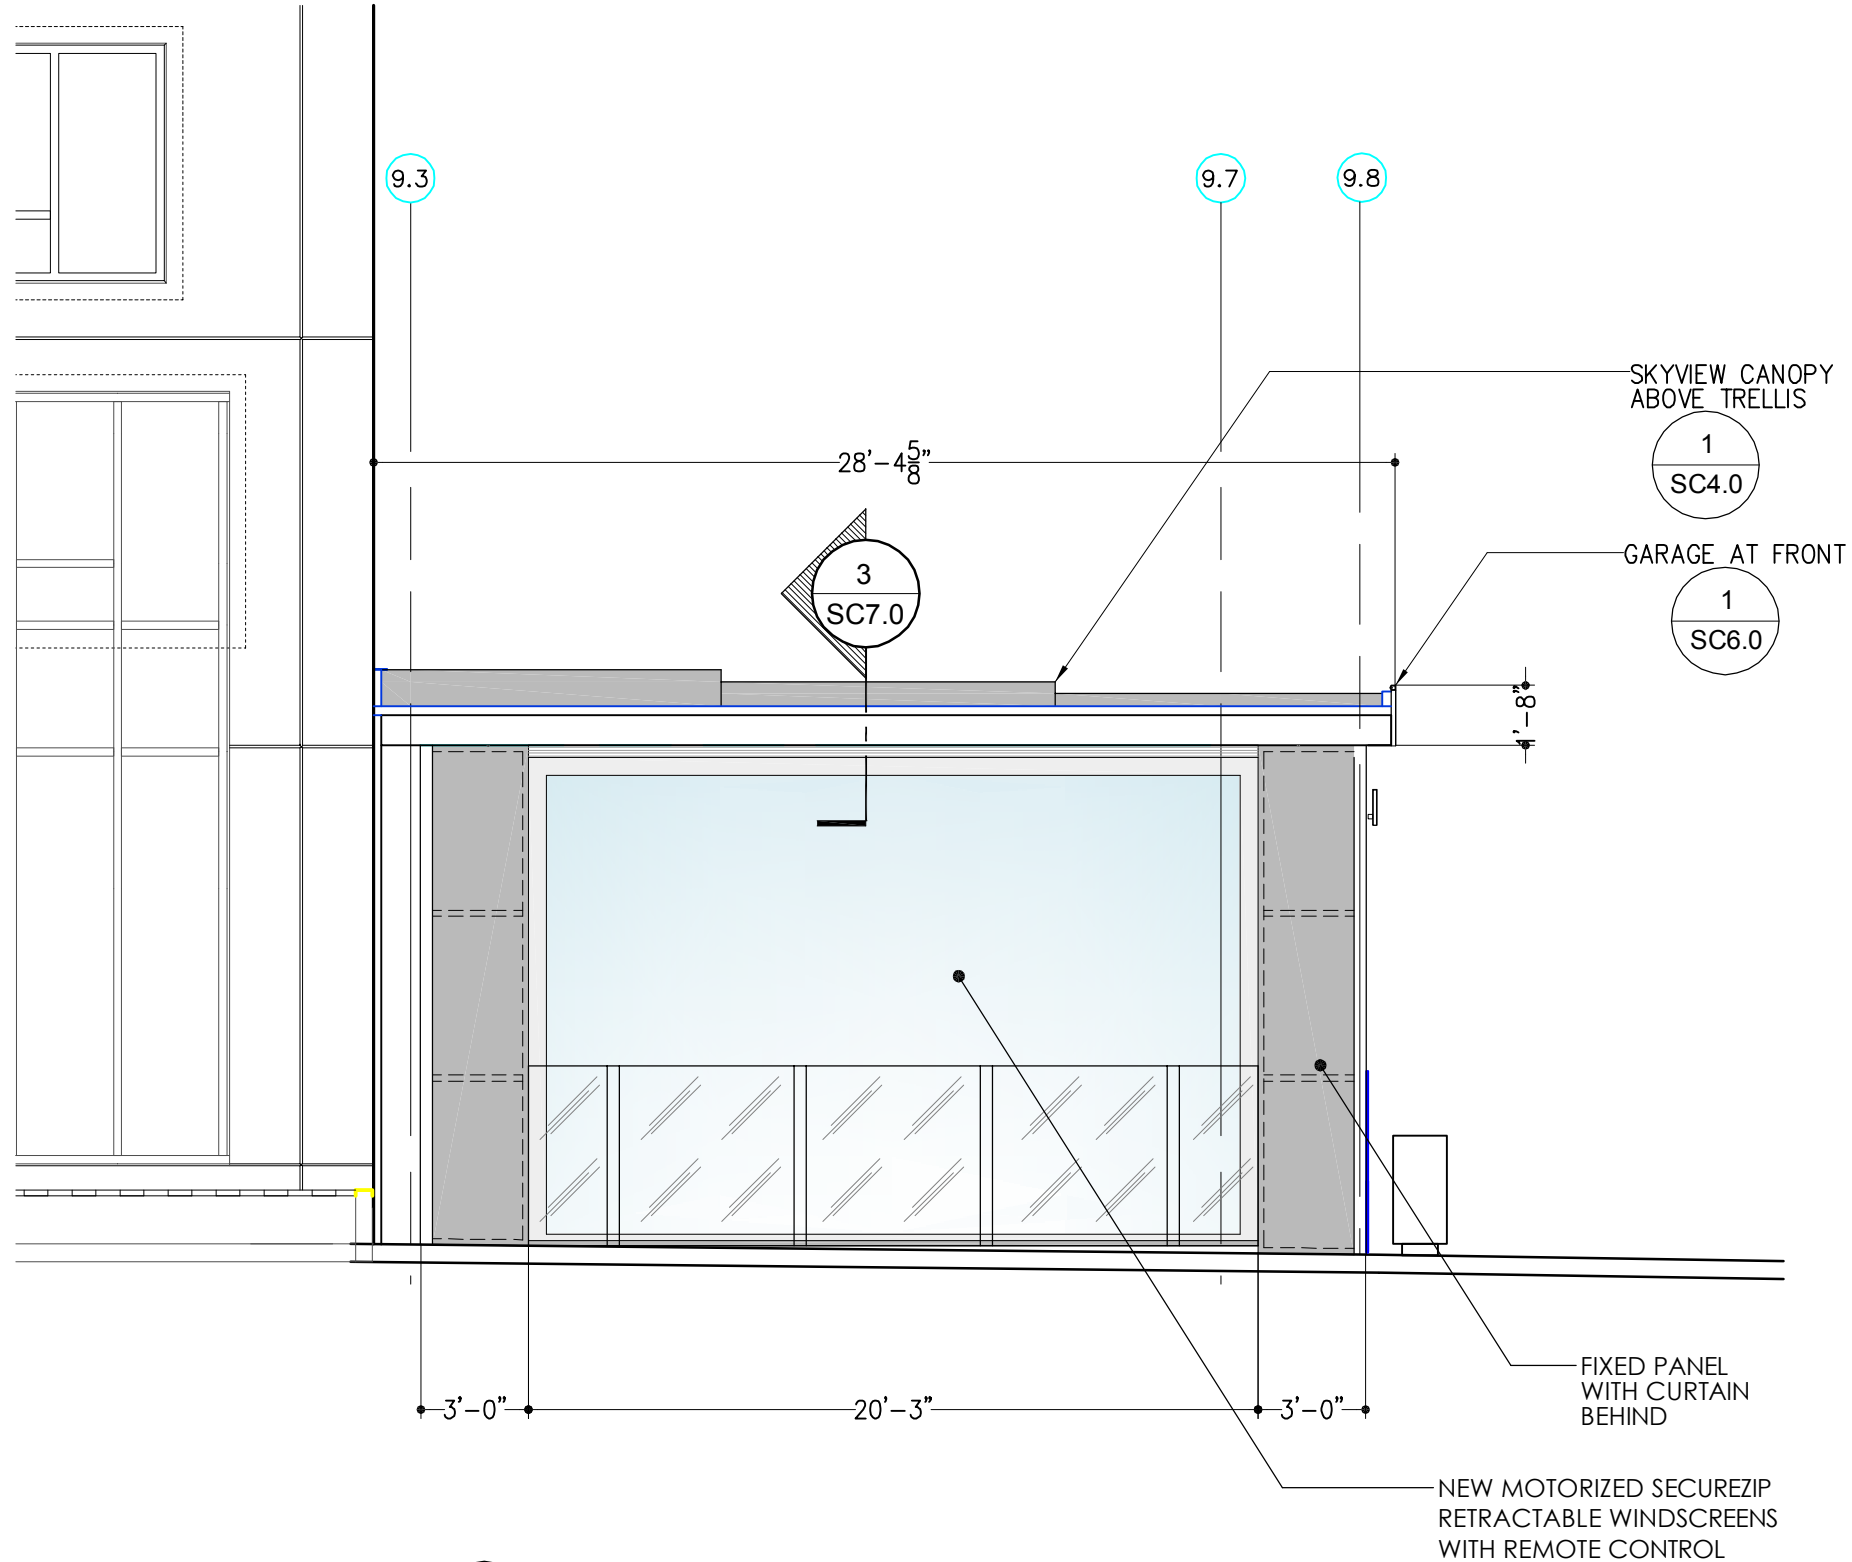

1 SKYVIEW CANOPY SIDE ELEVATION
 SC2.1 SCALE: 3/16"=1'-0"



AWNING COMMERCIAL CANVA

2429 S. BIRCH STREET
 SANTA ANA, CA. 92627
 TEL: (714) 641-0052
 FAX: (714) 641-0057

SOFT STRUCTURES
 - DESIGN
 - FABRICATION
 - INSTALLATION

PROJECT NAME & ADDRESS:

AGO DOWNTOWN
 225 SOUTH GRAND AVE. SUITE 118
 LOS ANGELES, CA. 90012

JOB CODE:

01	08-19-14	APPROVAL ADRAWING
NO.	DATE	REMARKS

DRAWING TITLE:
 ELEVATION

DATE ORDERED: 08-19-14	SCALE: AS SHOWN
DRAWN/DESIGNED BY: JUN BERGANIO	CHECKED BY: JIM MILLER
DRAWING NO. JMC-4249	SHEET NO. SC2.1

ALL DIMENSIONS ARE FIELD VERIFY




AWNING COMMERCIAL CANVA

2429 S. BIRCH STREET
 SANTA ANA, CA. 92627
 TEL: (714) 641-0052
 FAX: (714) 641-0057

SOFT STRUCTURES

- DESIGN
- FABRICATION
- INSTALLATION

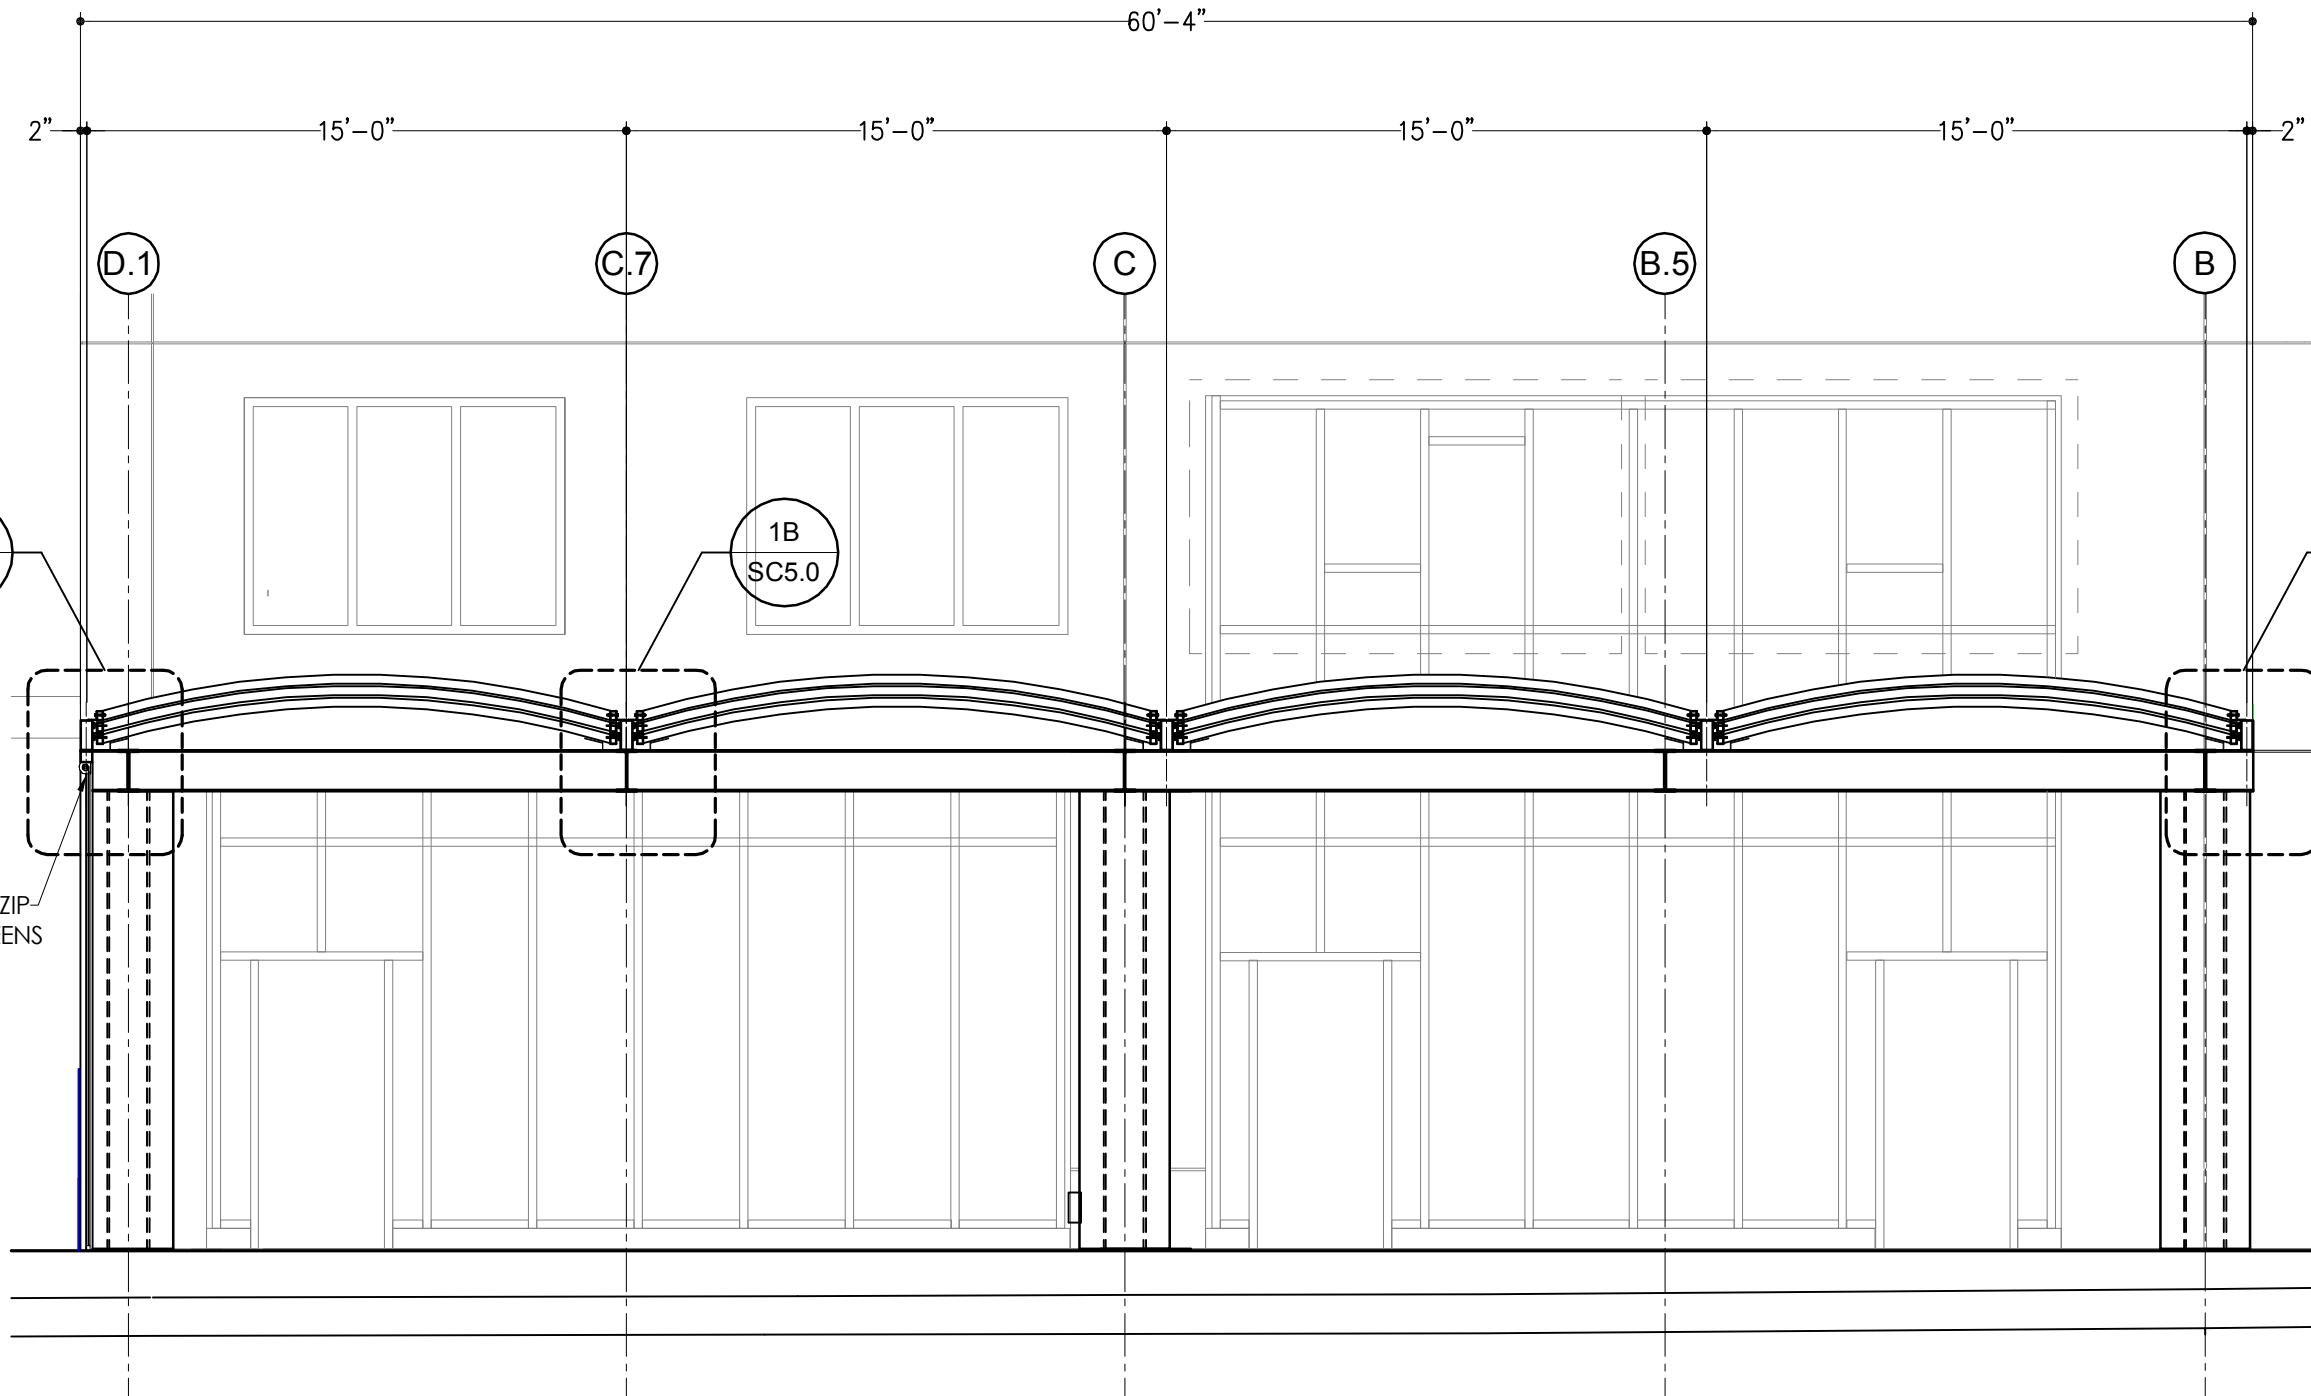

NEW MOTORIZED SECUREZIP-
 RETRACTABLE WIND SCREENS
 WITH REMOTE CONTROL

1B
 SC7.0

1 SKYVIEW CANOPY FRONT SECTION
 SC3.0 SCALE: 3/16"=1'-0"

PROJECT NAME & ADDRESS:

AGO DOWNTOWN

225 SOUTH GRAND AVE., SUITE 118
 LOS ANGELES, CA. 90012

JOB CODE:


NO.	DATE	REMARKS
01	08-19-14	APPROVAL ADRAWING

DRAWING TITLE:

SECTION

DATE ORDERED: 08-19-14	SCALE: AS SHOWN
DRAWN/DESIGNED BY: JUN BERGANIO	CHECKED BY: JIM MILLER
DRAWING NO. JMC-4249	SHEET NO. SC3.0

ALL DIMENSIONS ARE FIELD VERIFY

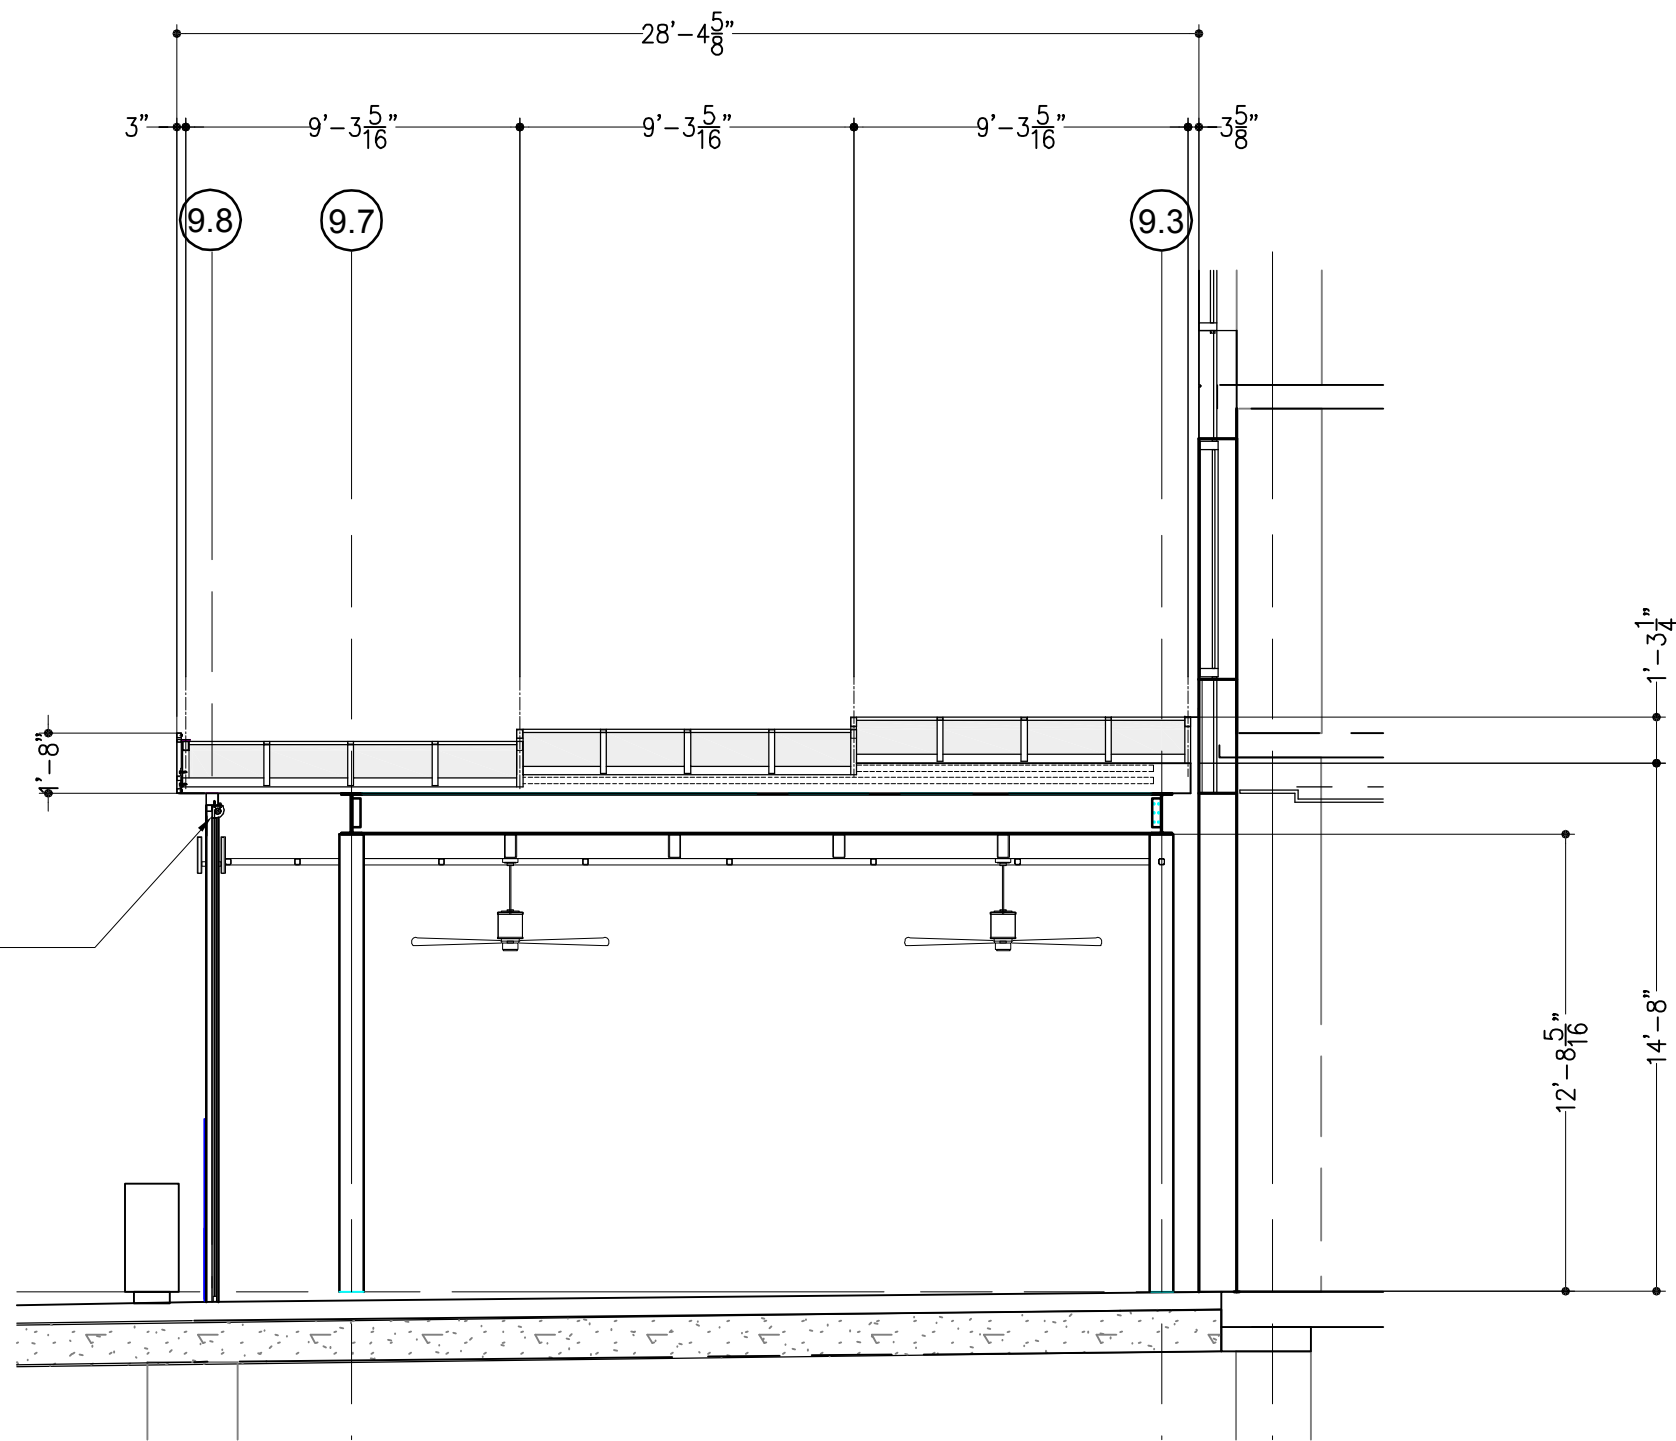

NEW MOTORIZED SECUREZIP
RETRACTABLE WIND SCREENS
WITH REMOTE CONTROL

1
SC7.0

1 SKYVIEW CANOPY SIDE SECTION
SC3.1 SCALE: 3/16"=1'-0"



AWNING COMMERCIAL CANVA

2429 S. BIRCH STREET
SANTA ANA, CA. 92627
TEL: (714) 641-0052
FAX: (714) 641-0057

SOFT STRUCTURES

- DESIGN
- FABRICATION
- INSTALLATION

PROJECT NAME & ADDRESS:

AGO DOWNTOWN

225 SOUTH GRAND AVE. SUITE 118
LOS ANGELES, CA. 90012

JOB CODE:

NO.	DATE	REMARKS
01	08-19-14	APPROVAL ADRAWING


DRAWING TITLE:

SECTION

DATE ORDERED: 08-19-14	SCALE: AS SHOWN
DRAWN/DESIGNED BY: JUN BERGANIO	CHECKED BY: JIM MILLER
DRAWING NO. JMC-4249	SHEET NO. SC3.1

MATERIALS

1	TRACK BEAM - HSS 10" X 4" X 3/16"
2	W14 X 43 - BY OTHERS
3	W14 X 68 COLUMN - BY OTHERS
4	TS 1" X 2" X 16GA. GALV. STEEL, ASTM-A500
5	TS 3" X 2" X 16GA. GALV. STEEL, ASTM-A500
6	TS 1-1/2" X 1-1/2" X 16GA. GALV. STEEL, ASTM-A500
7	CURTAIN SUPPORT COLUM WITH BEAM ON TOP - TS 4" X 4" X 11GA.
8	TS 2" X 2" X 16GA. GALV. STEEL, ASTM-A500
9	SHEET METAL FLASHING
10	CONT. 3" X 2" X 3/16" BAR ANGLE RAIN GUTTER
11	4" X 12" WIDE SHEET METAL RAIN GUTTER

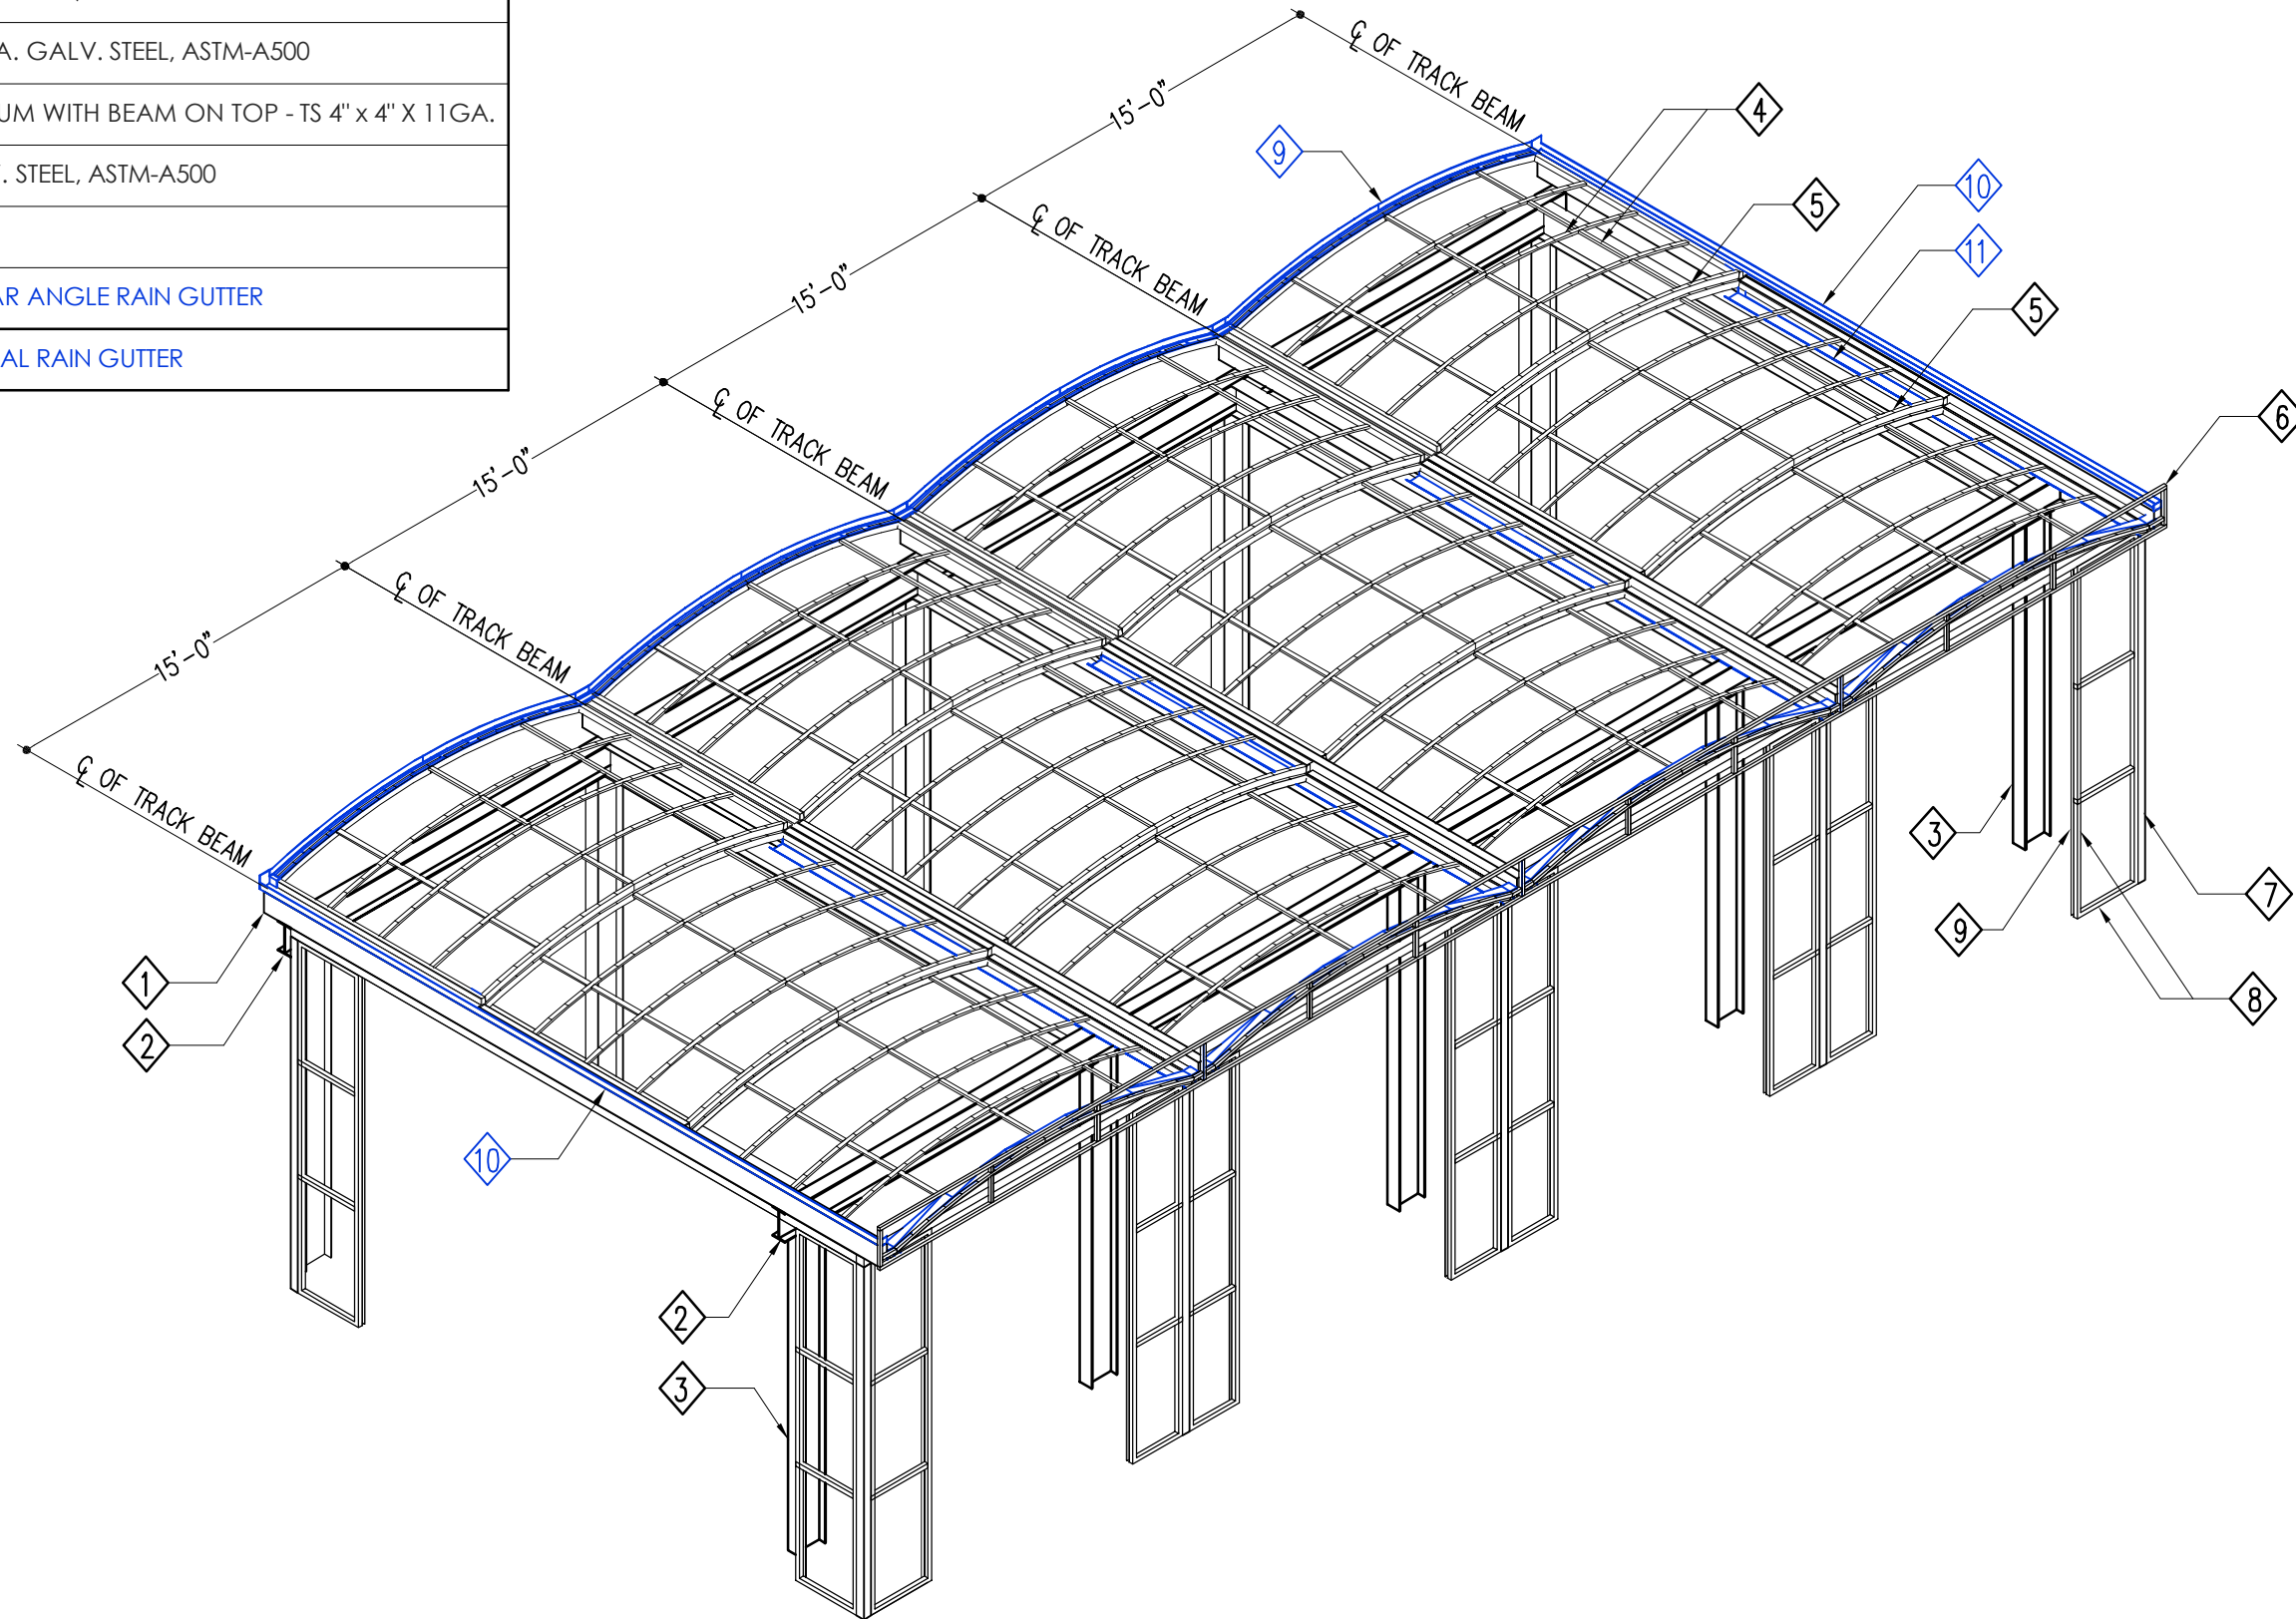

AWNING COMMERCIAL CANVA

2429 S. BIRCH STREET
 SANTA ANA, CA. 92627
 TEL: (714) 641-0052
 FAX: (714) 641-0057

SOFT STRUCTURES

- DESIGN
- FABRICATION
- INSTALLATION

PROJECT NAME & ADDRESS:

AGO DOWNTOWN

225 SOUTH GRAND AVE., SUITE 118
 LOS ANGELES, CA. 90012

JOB CODE:

NO.	DATE	REMARKS
01	08-19-14	APPROVAL ADRAWING

DRAWING TITLE:

FRAME DETAIL

DATE ORDERED: 08-19-14	SCALE: AS SHOWN
DRAWN/DESIGNED BY: JUN BERGANIO	CHECKED BY: JIM MILLER
DRAWING NO. JMC-4249	SHEET NO. SC4.0



AWNING COMMERCIAL CANVA

2429 S. BIRCH STREET
 SANTA ANA, CA. 92627
 TEL: (714) 641-0052
 FAX: (714) 641-0057

SOFT STRUCTURES

- DESIGN
- FABRICATION
- INSTALLATION

PROJECT NAME & ADDRESS:

AGO DOWNTOWN

225 SOUTH GRAND AVE., SUITE 118
 LOS ANGELES, CA. 90012


JOB CODE:

NO.	DATE	REMARKS
01	08-19-14	APPROVAL ADRAWING

DRAWING TITLE:

FRAME DETAIL

DATE ORDERED: 08-19-14	SCALE: AS SHOWN
DRAWN/DESIGNED BY: JUN BERGANIO	CHECKED BY: JIM MILLER
DRAWING NO. JMC-4249	SHEET NO. SC4.1

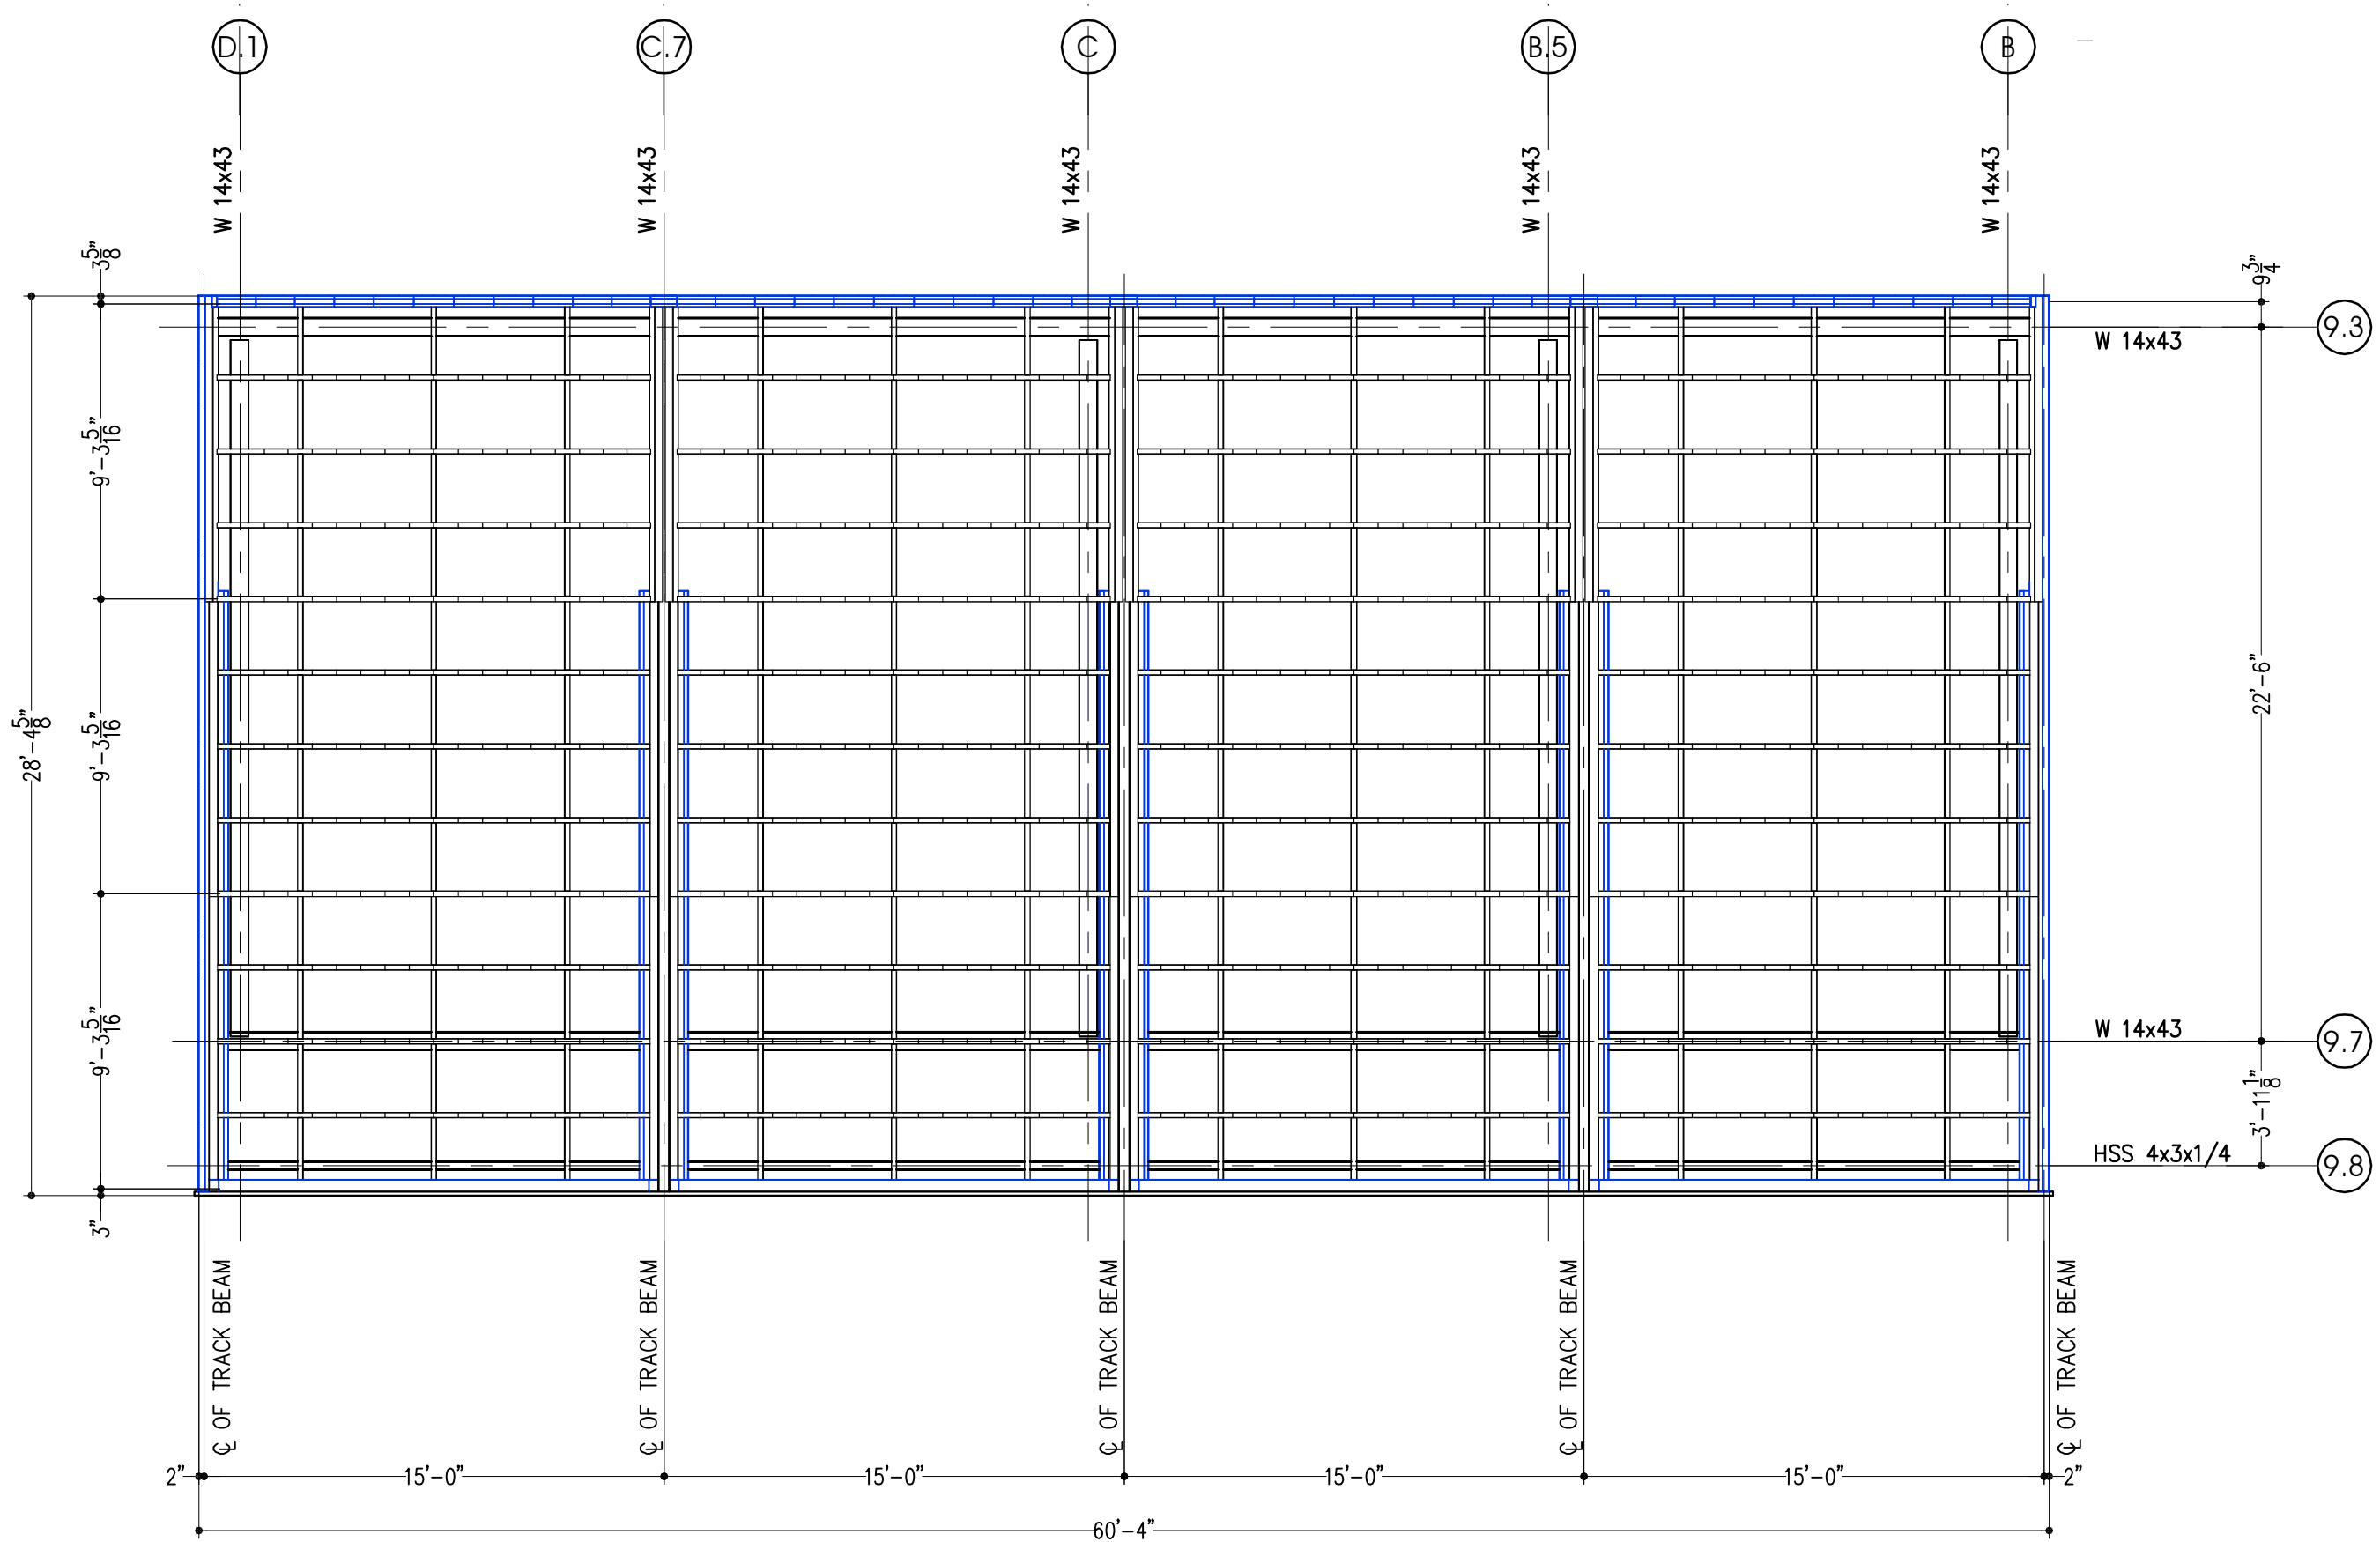

PLAN VIEW: FRAME DETAIL

SCALE: 3/16"=1'-0"



AWNING COMMERCIAL CANVA

2429 S. BIRCH STREET
SANTA ANA, CA. 92627
TEL: (714) 641-0052
FAX: (714) 641-0057

SOFT STRUCTURES

- DESIGN
- FABRICATION
- INSTALLATION

AGO DOWNTOWN

225 SOUTH GRAND AVE. SUITE 118
LOS ANGELES, CA. 90012

PROJECT NAME & ADDRESS:

JOB CODE:

07 08-25-14 APPROVAL DWG.

NO. DATE REMARKS



DRAWING TITLE:

DETAIL

DATE ORDERED: 08-19-14 SCALE: AS SHOWN

DRAWN/DESIGNED BY: JUN BERGANIO CHECKED BY: JIM MILLER

DRAWING NO. JMC-4249 SHEET NO. SC5.0

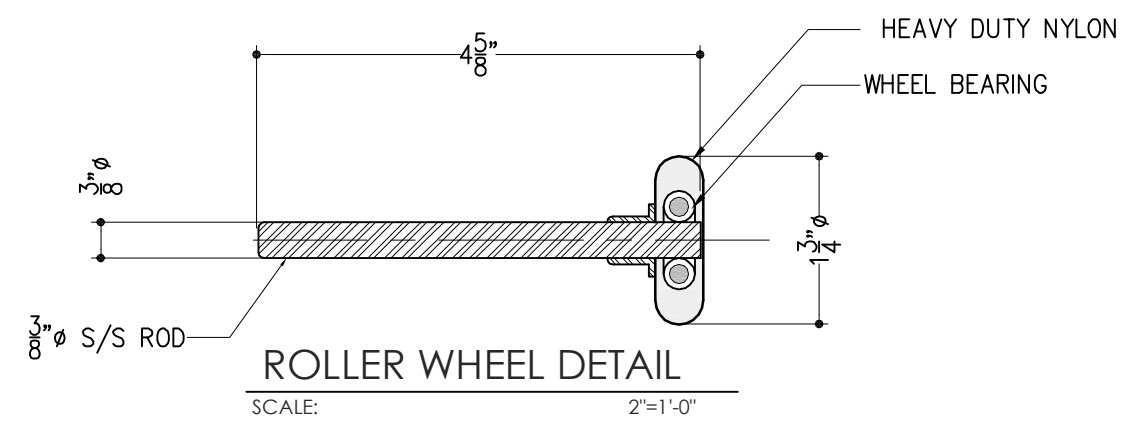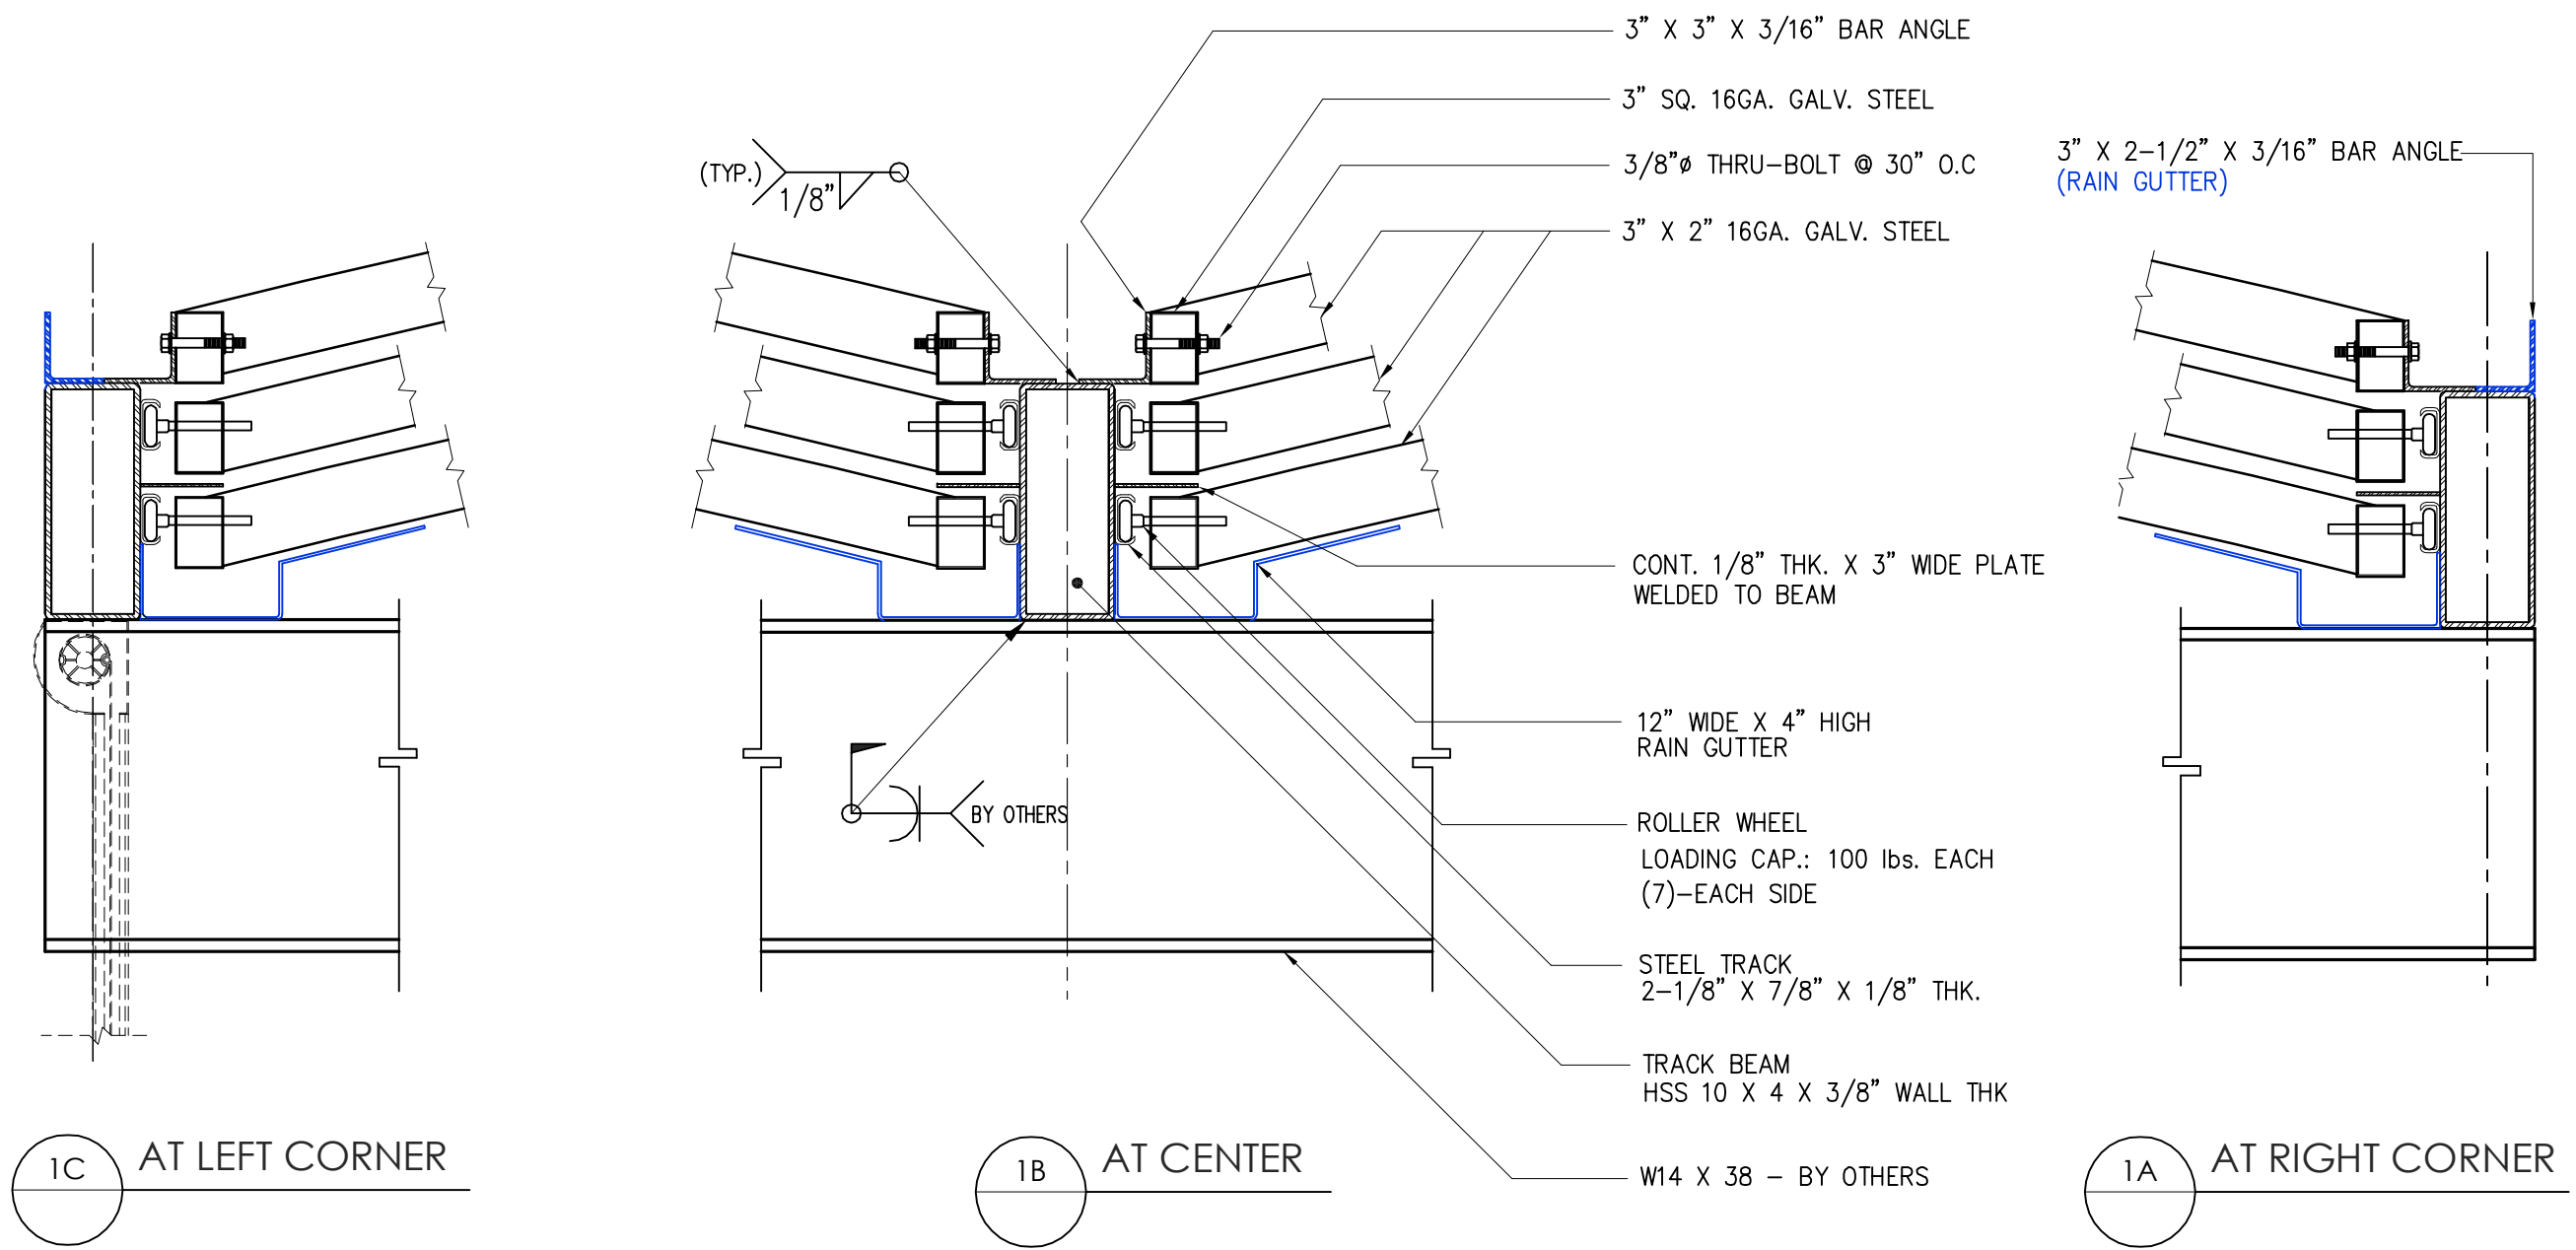

CONNECTION DETAIL

SCALE: 1
6"=1'-0" SC5.0



AWNING COMMERCIAL CANVA

2429 S. BIRCH STREET
 SANTA ANA, CA. 92627
 TEL: (714) 641-0052
 FAX: (714) 641-0057

SOFT STRUCTURES

- DESIGN
- FABRICATION
- INSTALLATION

PROJECT NAME & ADDRESS:

AGO DOWNTOWN

225 SOUTH GRAND AVE. SUITE 118
 LOS ANGELES, CA. 90012

JOB CODE:

07	08-19-14	APPROVAL DWG.
NO.	DATE	REMARKS


DRAWING TITLE:

DETAIL

DATE ORDERED:	SCALE:
08-19-14	AS SHOWN

DRAWN/DESIGNED BY:	CHECKED BY:
JUN BERGANIO	JIM MILLER

DRAWING NO.	SHEET NO.
JMC-4249	SC6.0

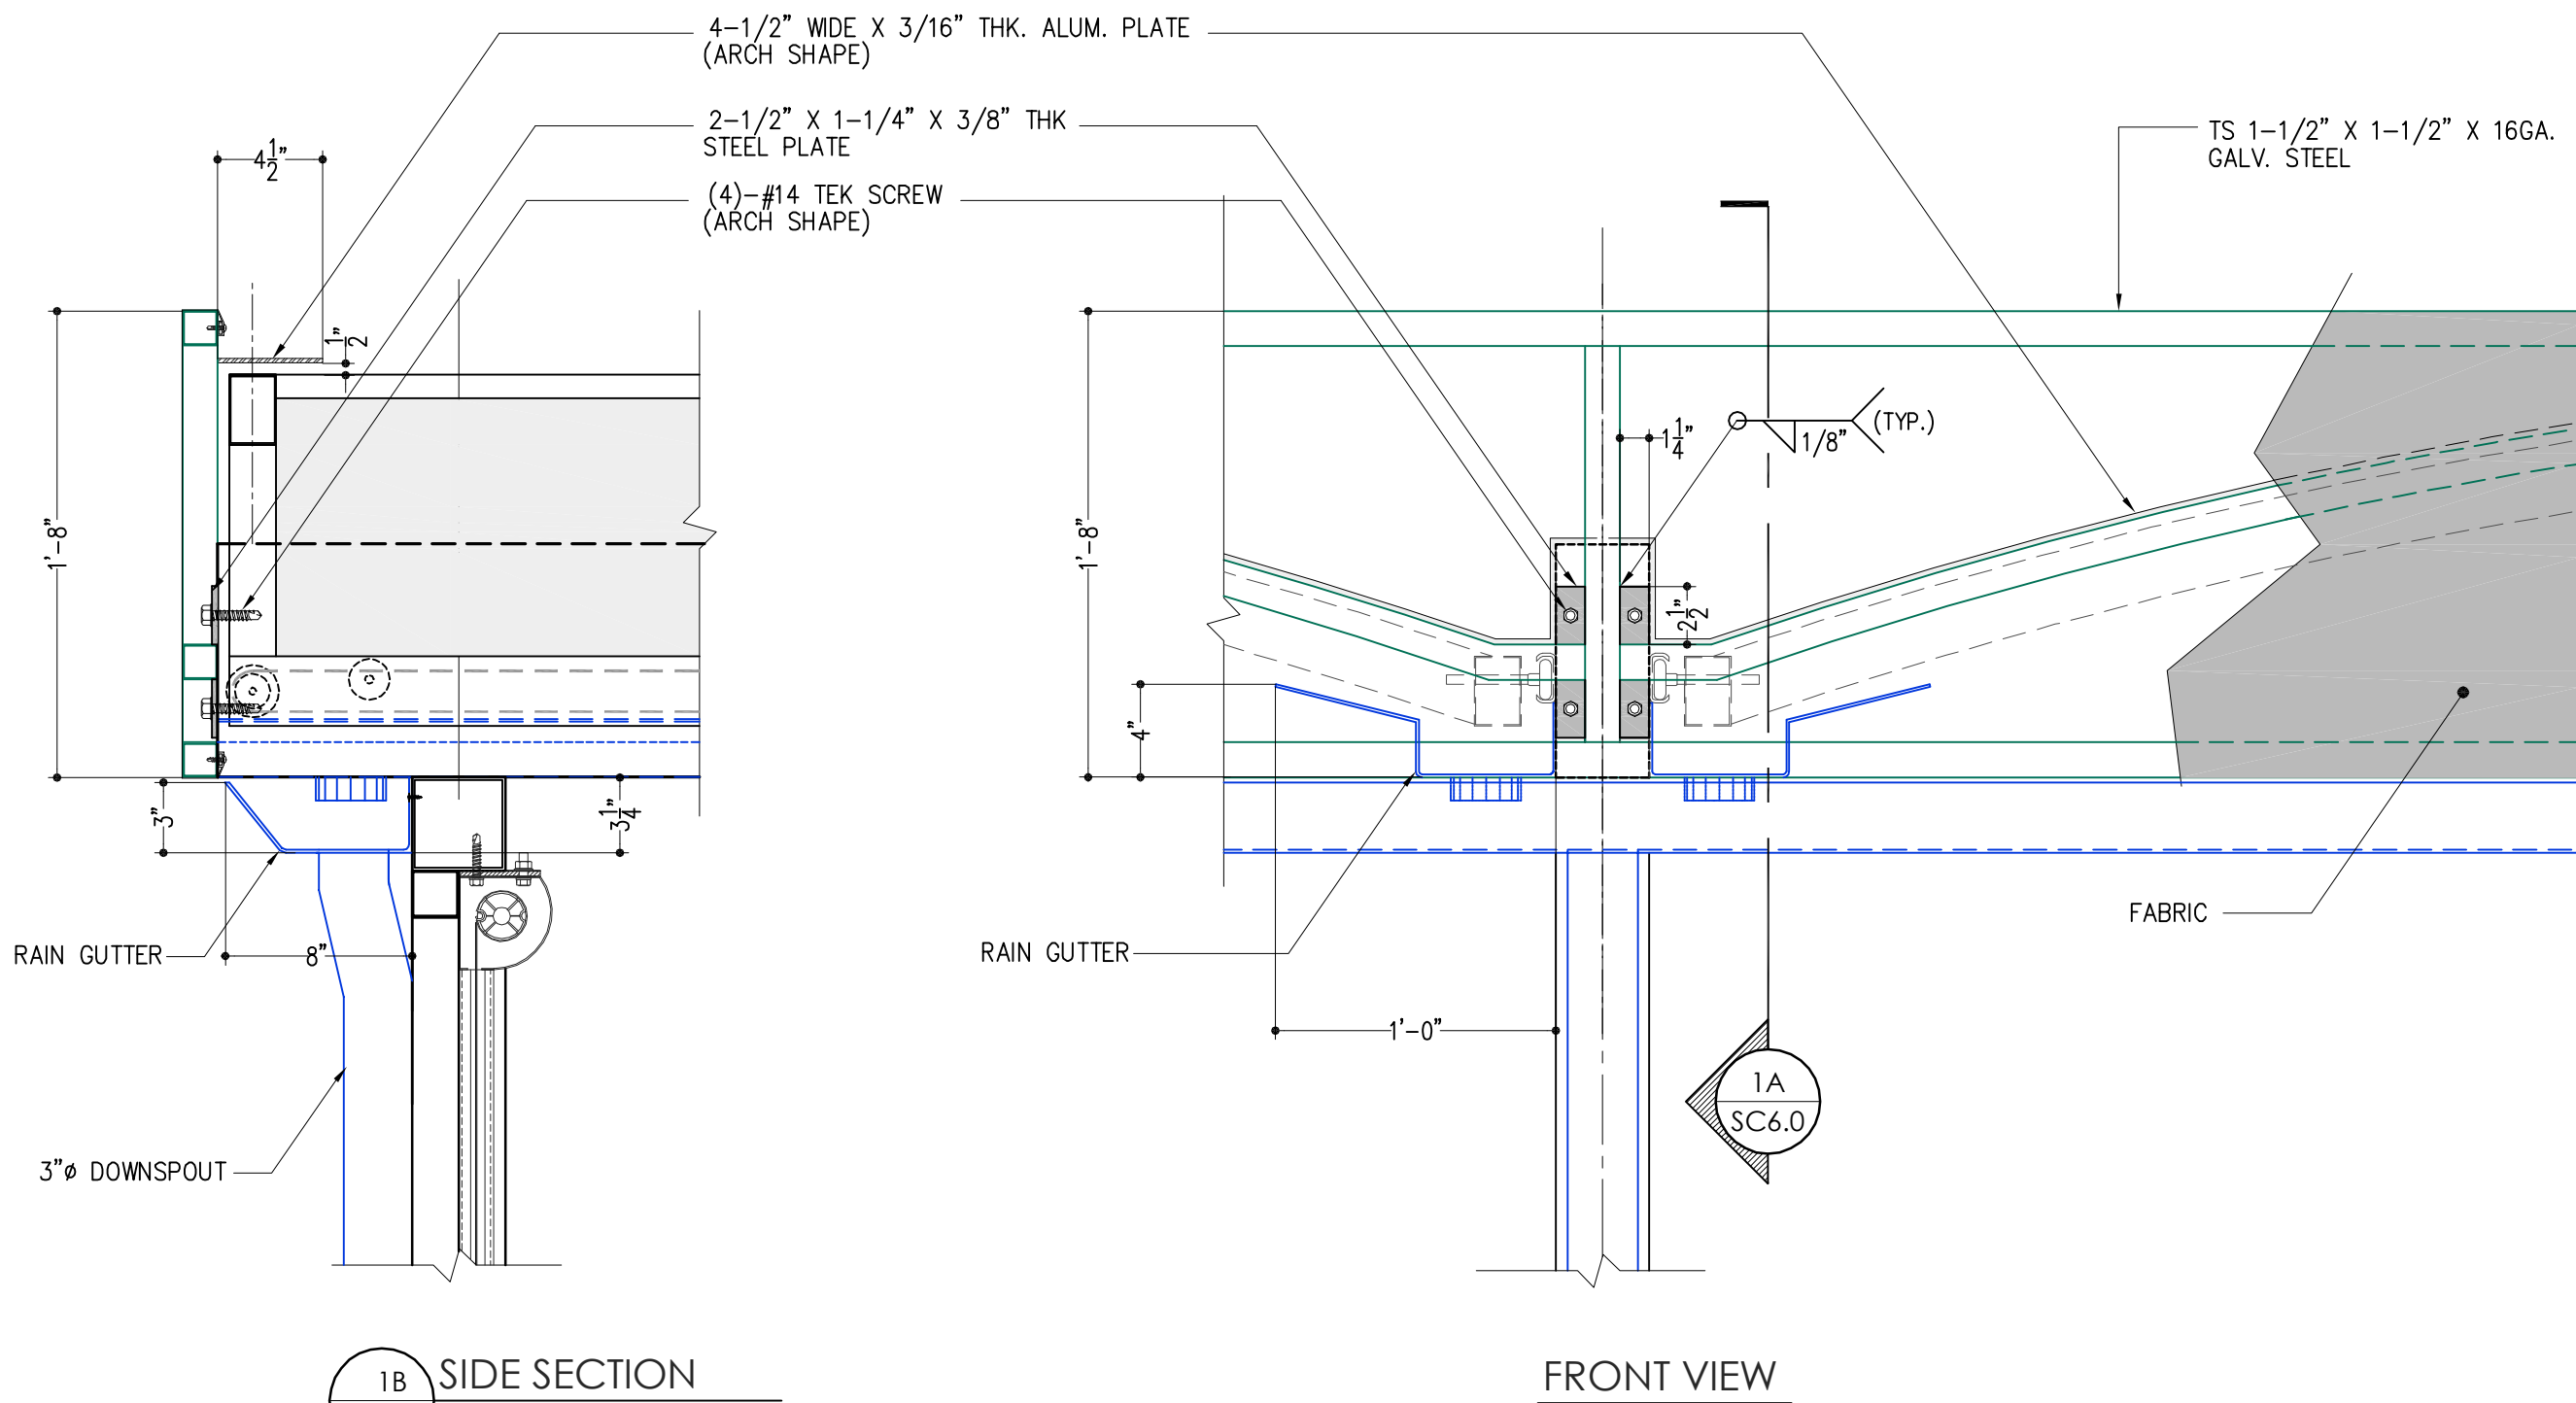

1B SIDE SECTION
 SC6.0

1A FRONT VIEW
 SC6.0

GARAGE & RAIN GUTTER ATTACHMENT DETAIL



AWNING COMMERCIAL CANVA

2429 S. BIRCH STREET
SANTA ANA, CA. 92627
TEL: (714) 641-0052
FAX: (714) 641-0057

SOFT STRUCTURES

- DESIGN
- FABRICATION
- INSTALLATION

PROJECT NAME & ADDRESS:

AGO DOWNTOWN

225 SOUTH GRAND AVE. SUITE 118
LOS ANGELES, CA. 90012

JOB CODE:

NO.	DATE	REMARKS
07	08-19-14	APPROVAL DWG.


DRAWING TITLE:

DETAIL


DATE ORDERED: 08-19-14 SCALE: AS SHOWN

DRAWN/DESIGNED BY: JUN BERGANIO CHECKED BY: JIM MILLER


DRAWING NO. JMC-4249 SHEET NO. SC7.0

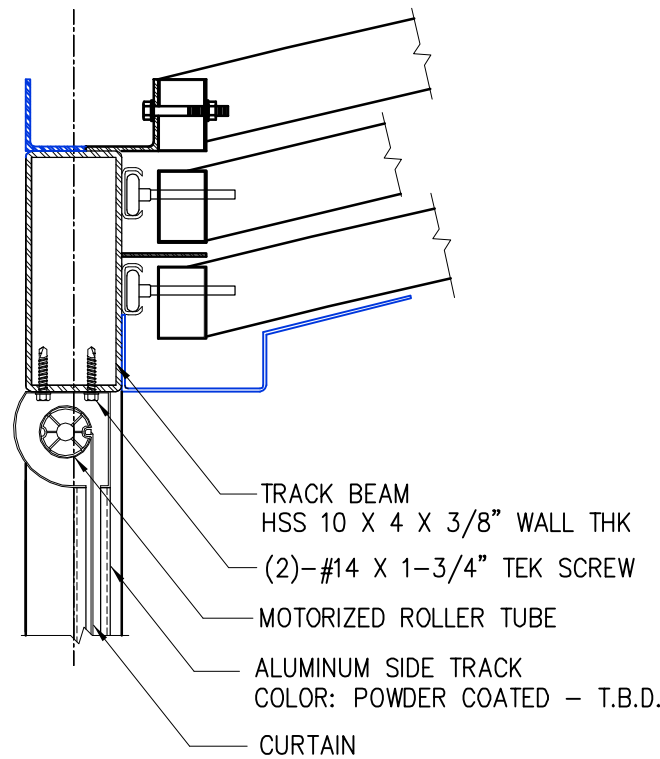


3 CURTAIN DETAIL SIDE ELEVATION
SC7.0

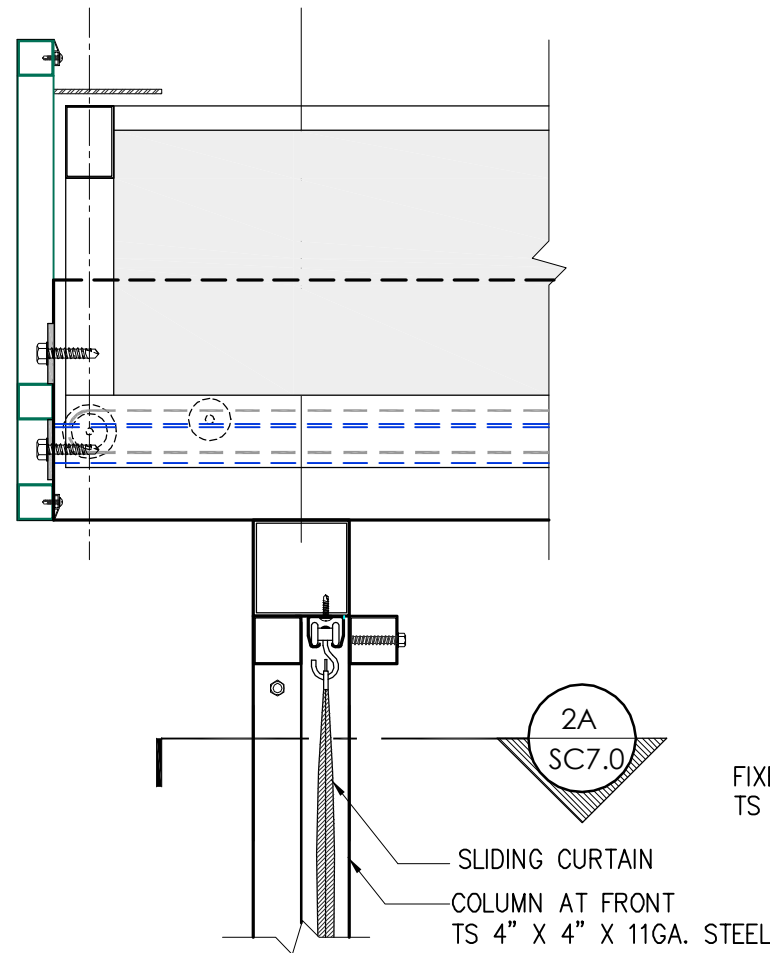


2 SECTION AT SLIDING CURTAIN
SC7.0

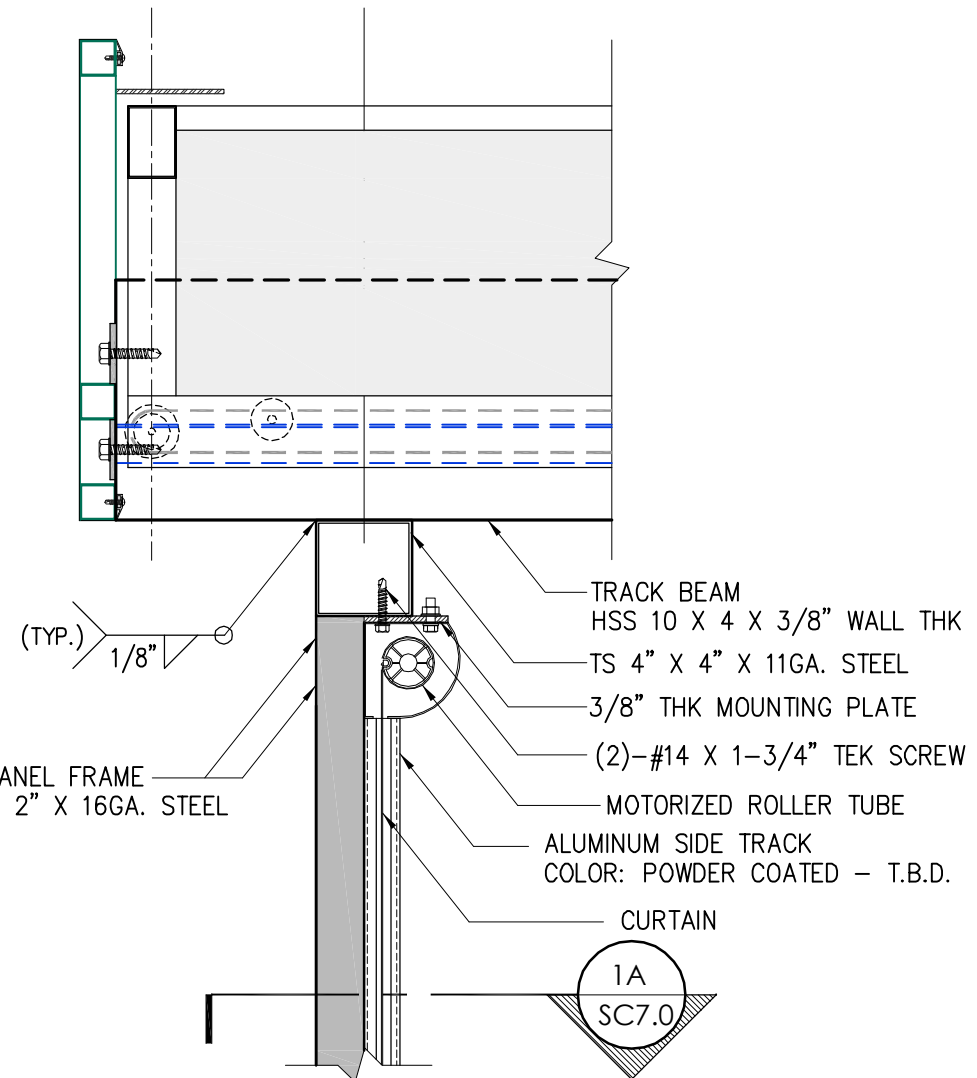

1 SECTION AT WINDSCREEN
SC7.0

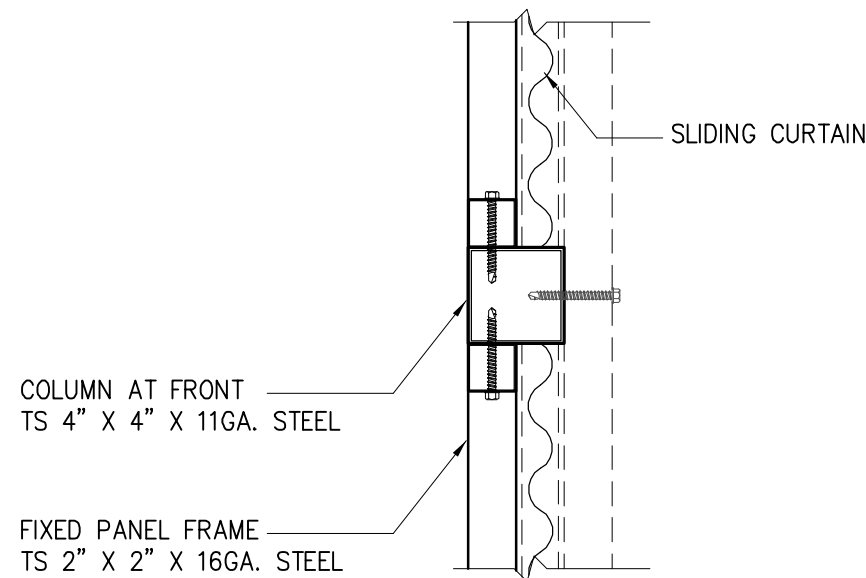

2A SECTION AT WINDSCREEN
SC7.0

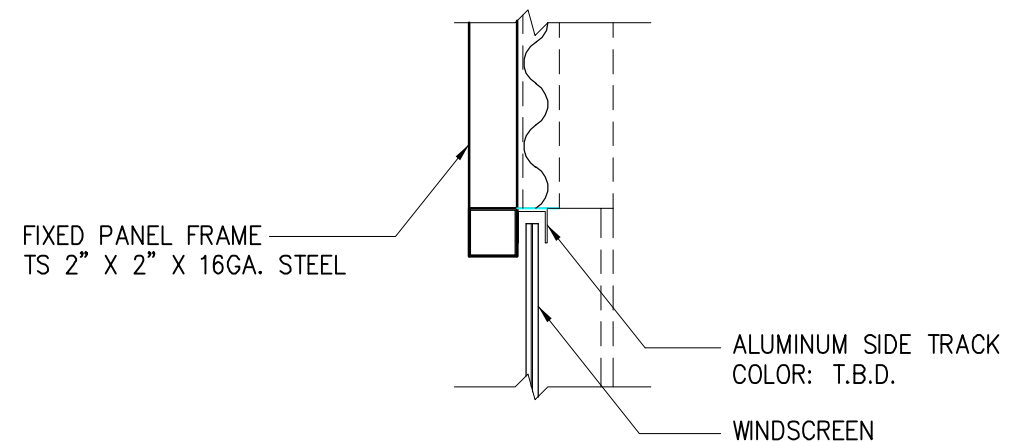

1A SECTION AT WINDSCREEN
SC7.0

CURTAIN ATTACHMENT DETAIL