




ELEVATION 8 - KITCHEN TYPE 6

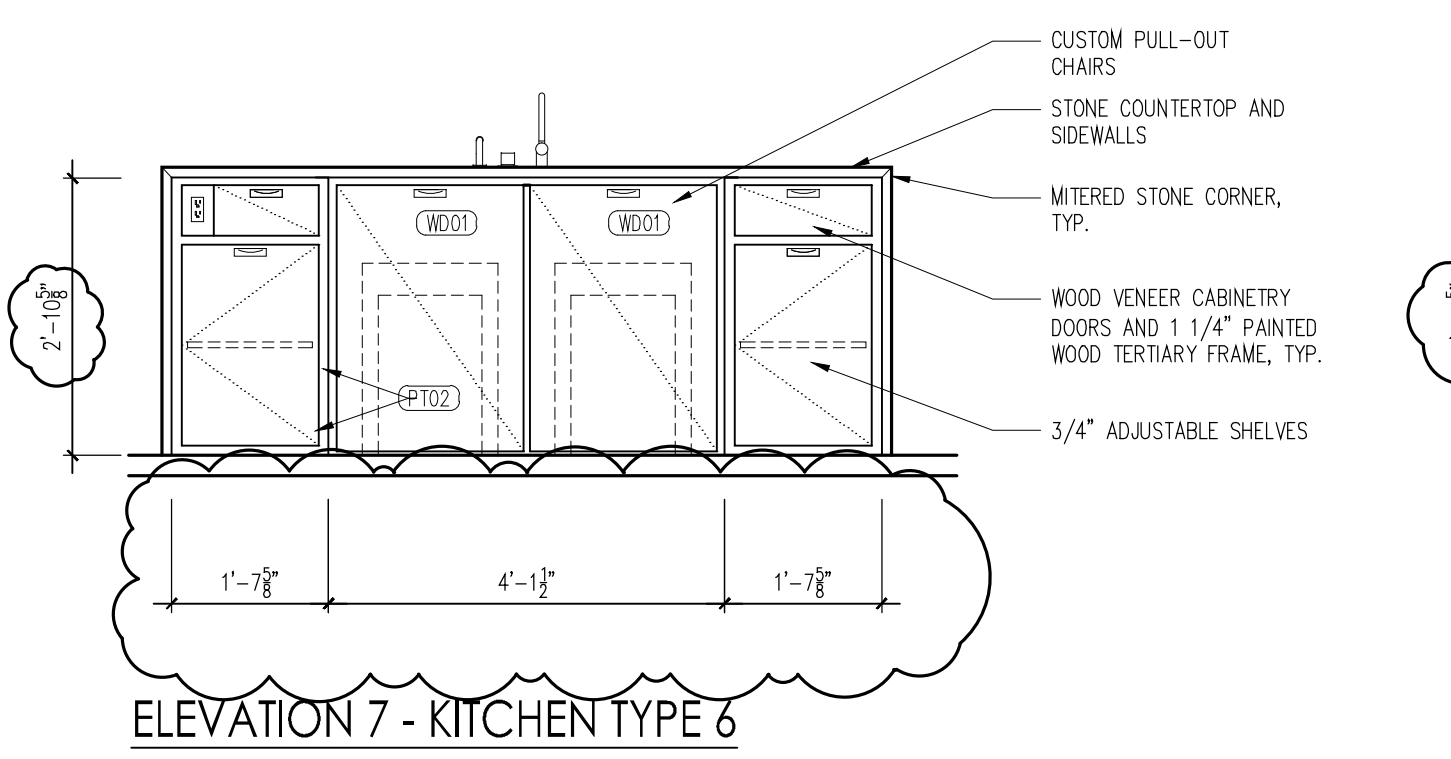


ELEVATION 7 - KITCHEN TYPE 6

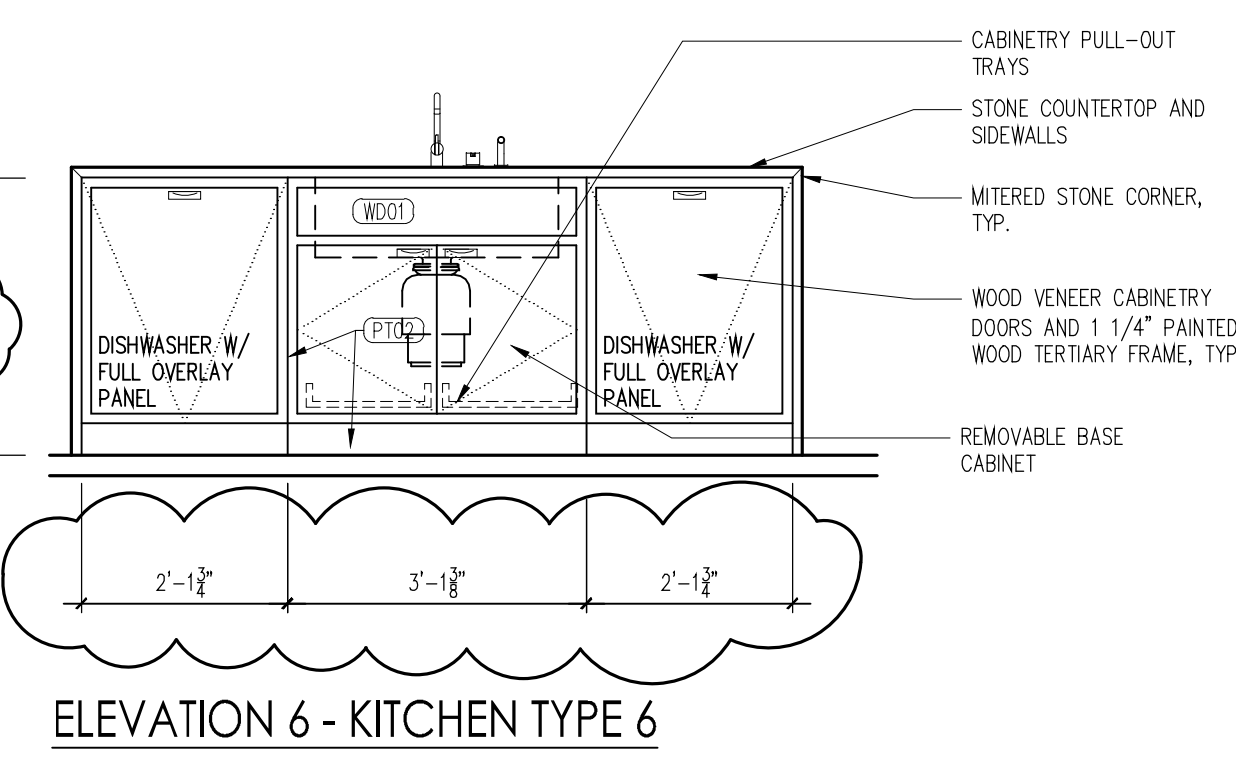


ELEVATION 6 - KITCHEN TYPE 6

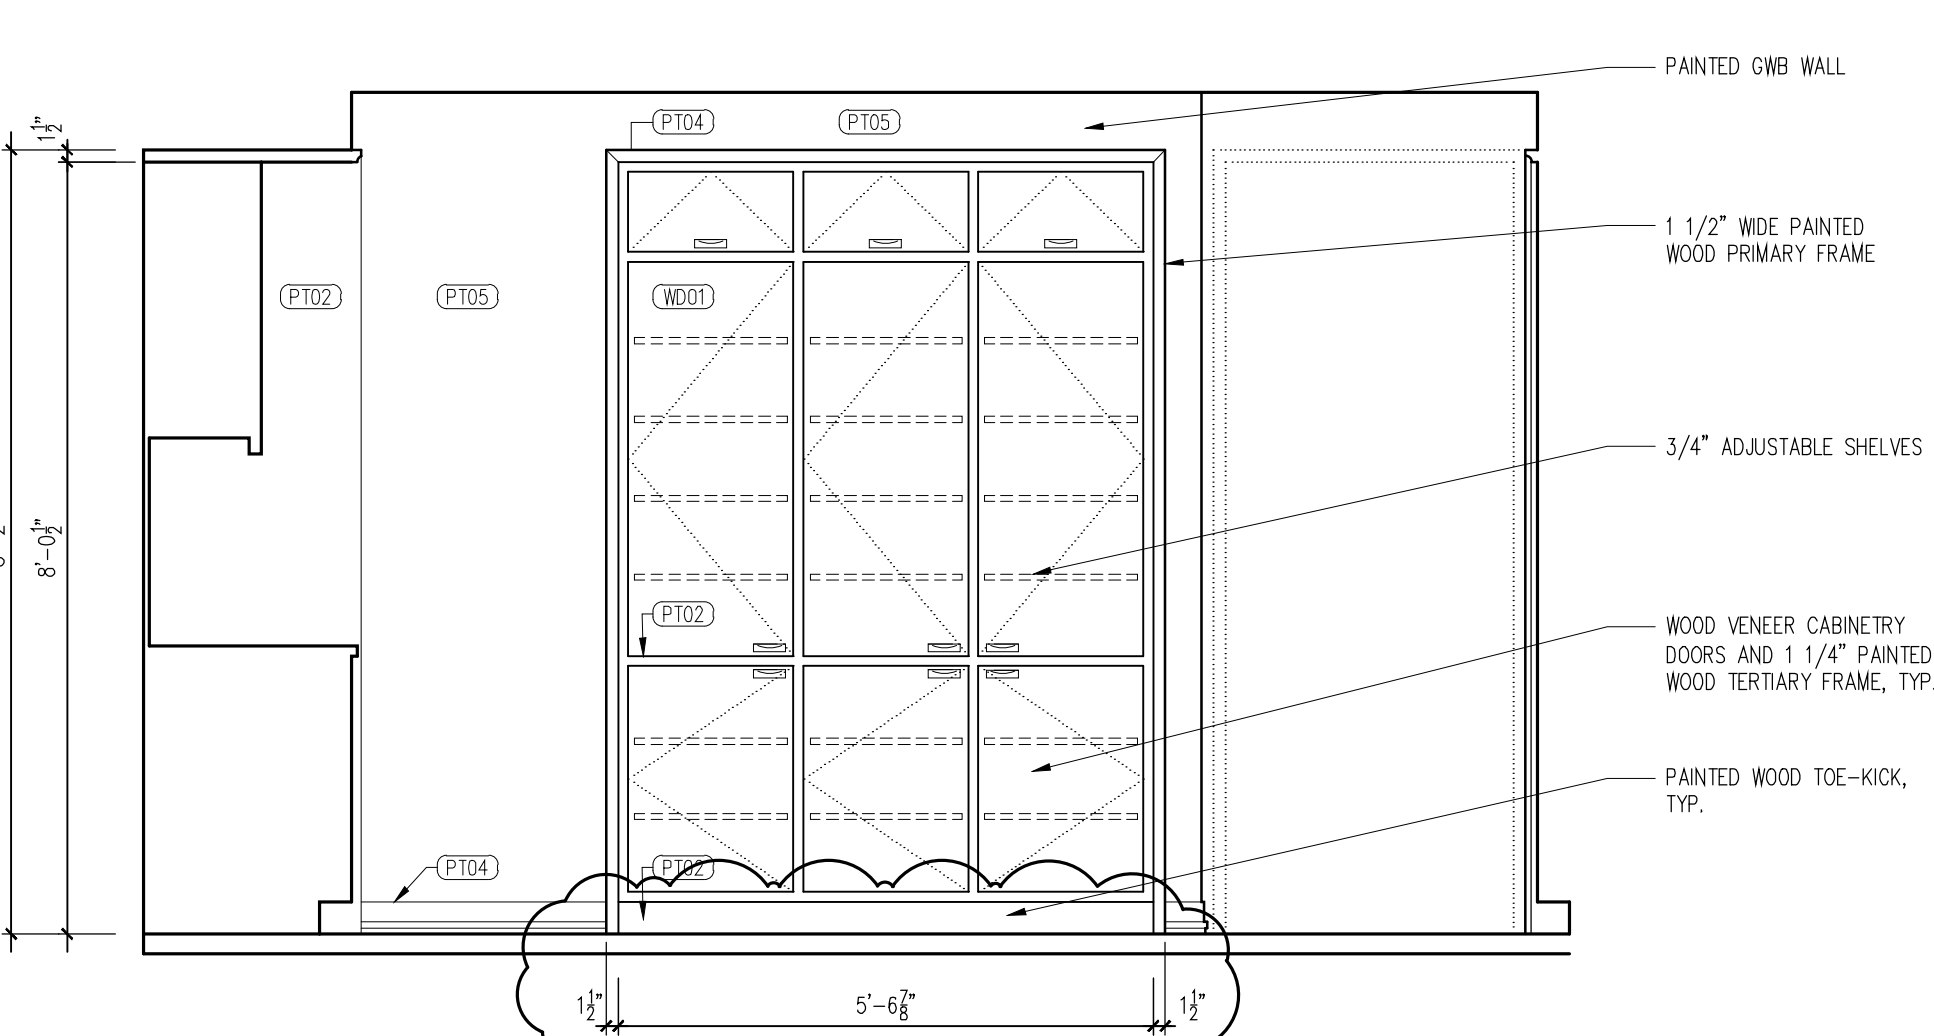


ELEVATION 5 - KITCHEN TYPE 6

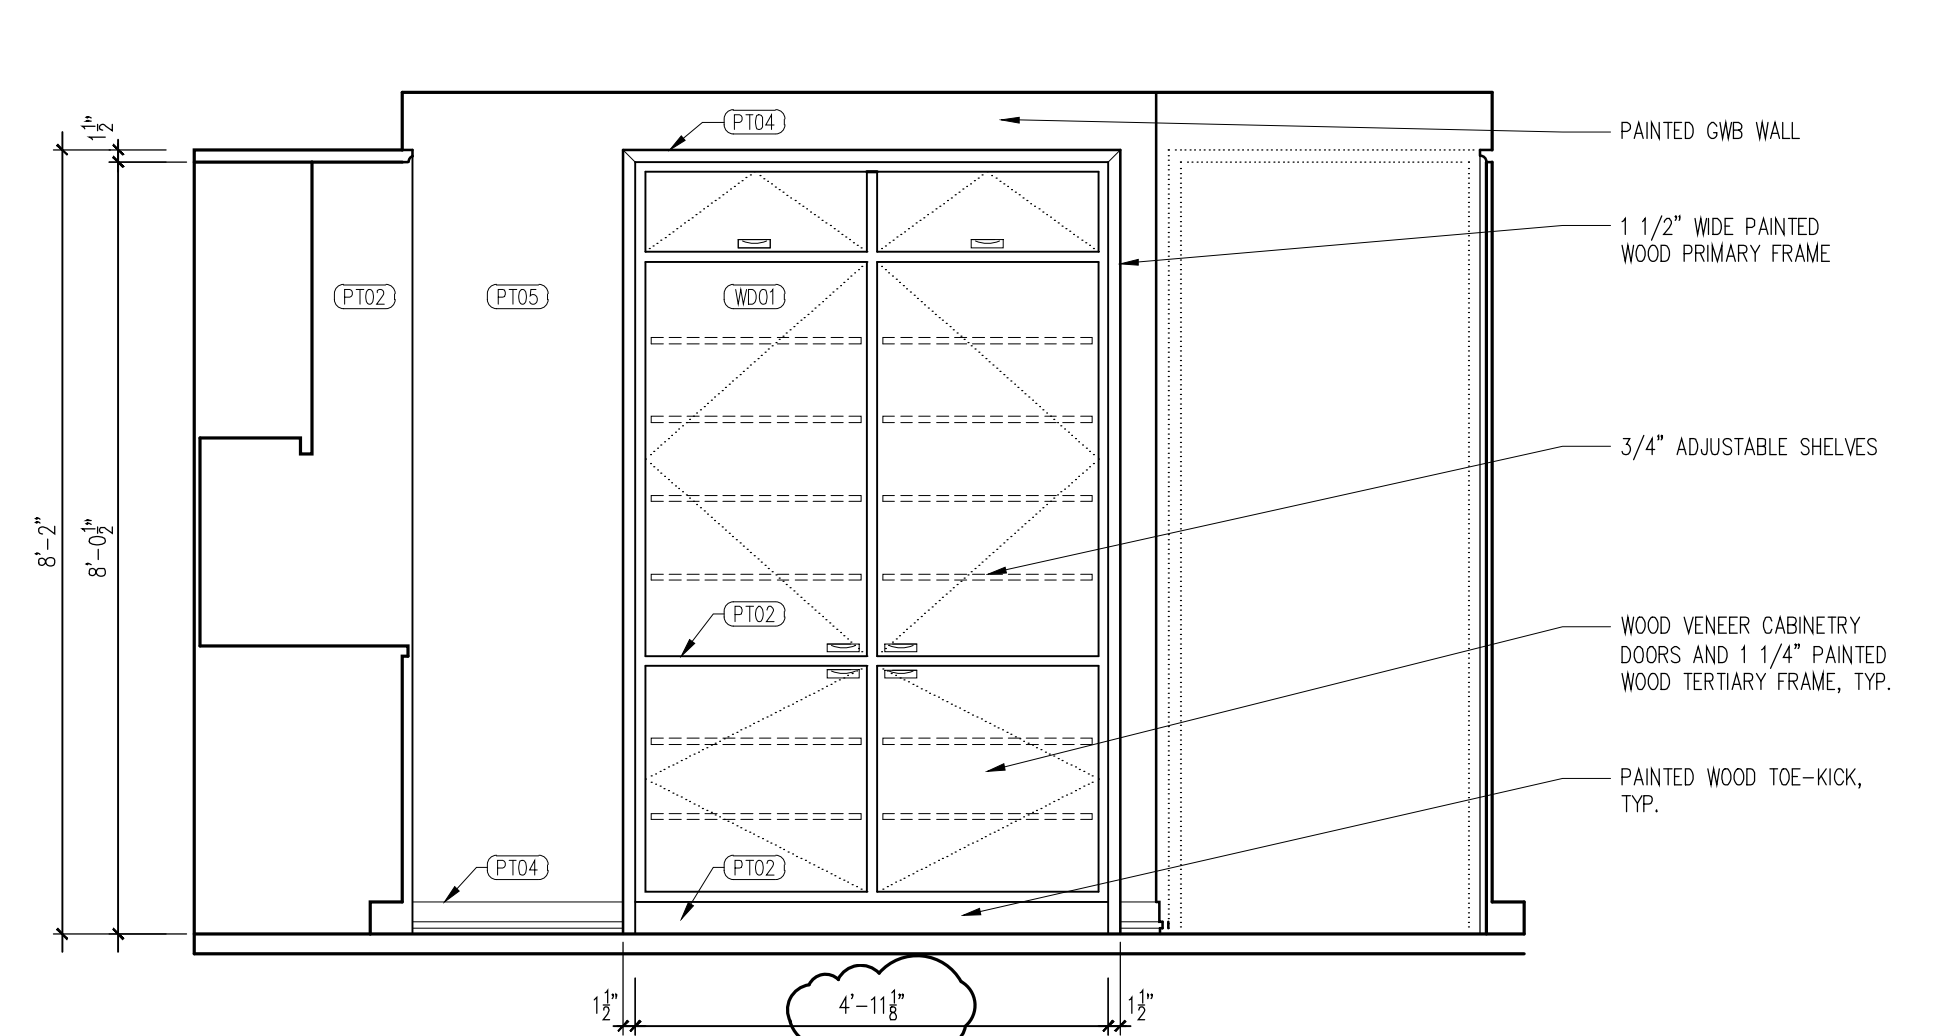


ELEVATION 4 - KITCHEN TYPE 6

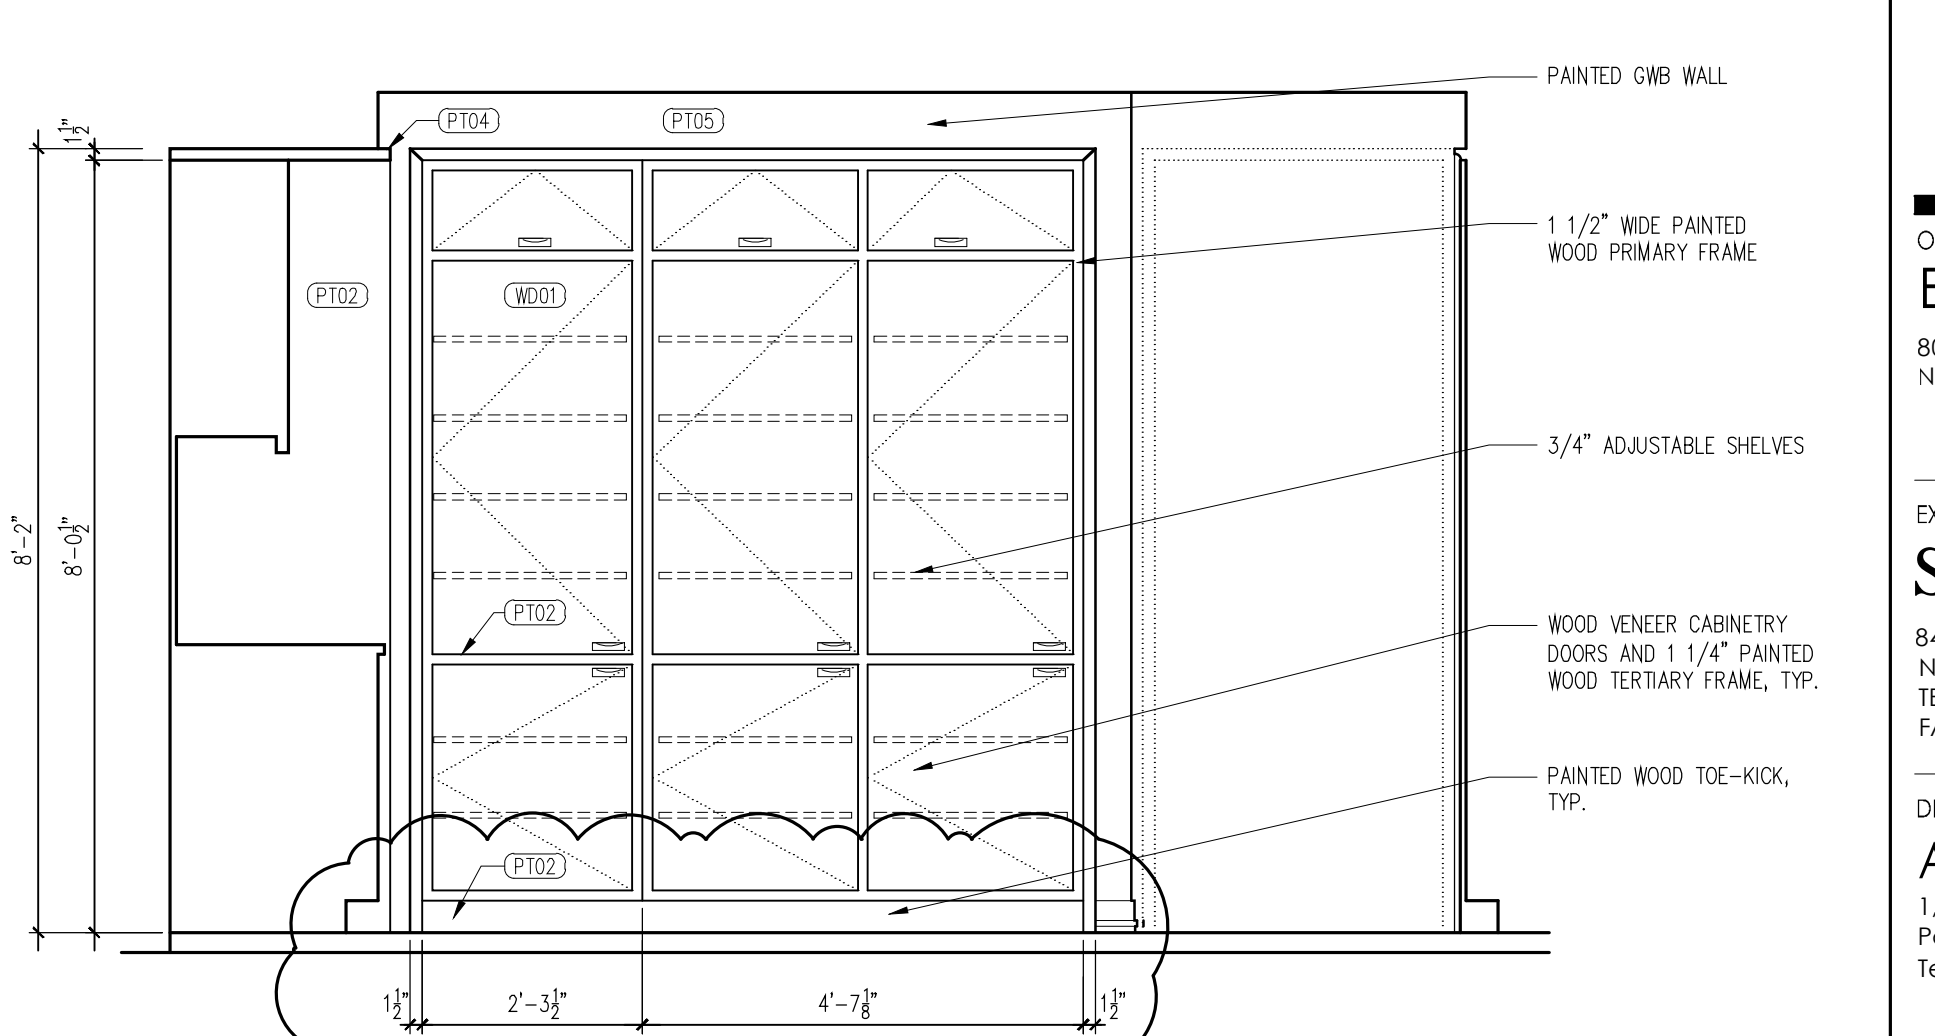


ELEVATION 3 - KITCHEN TYPE 6

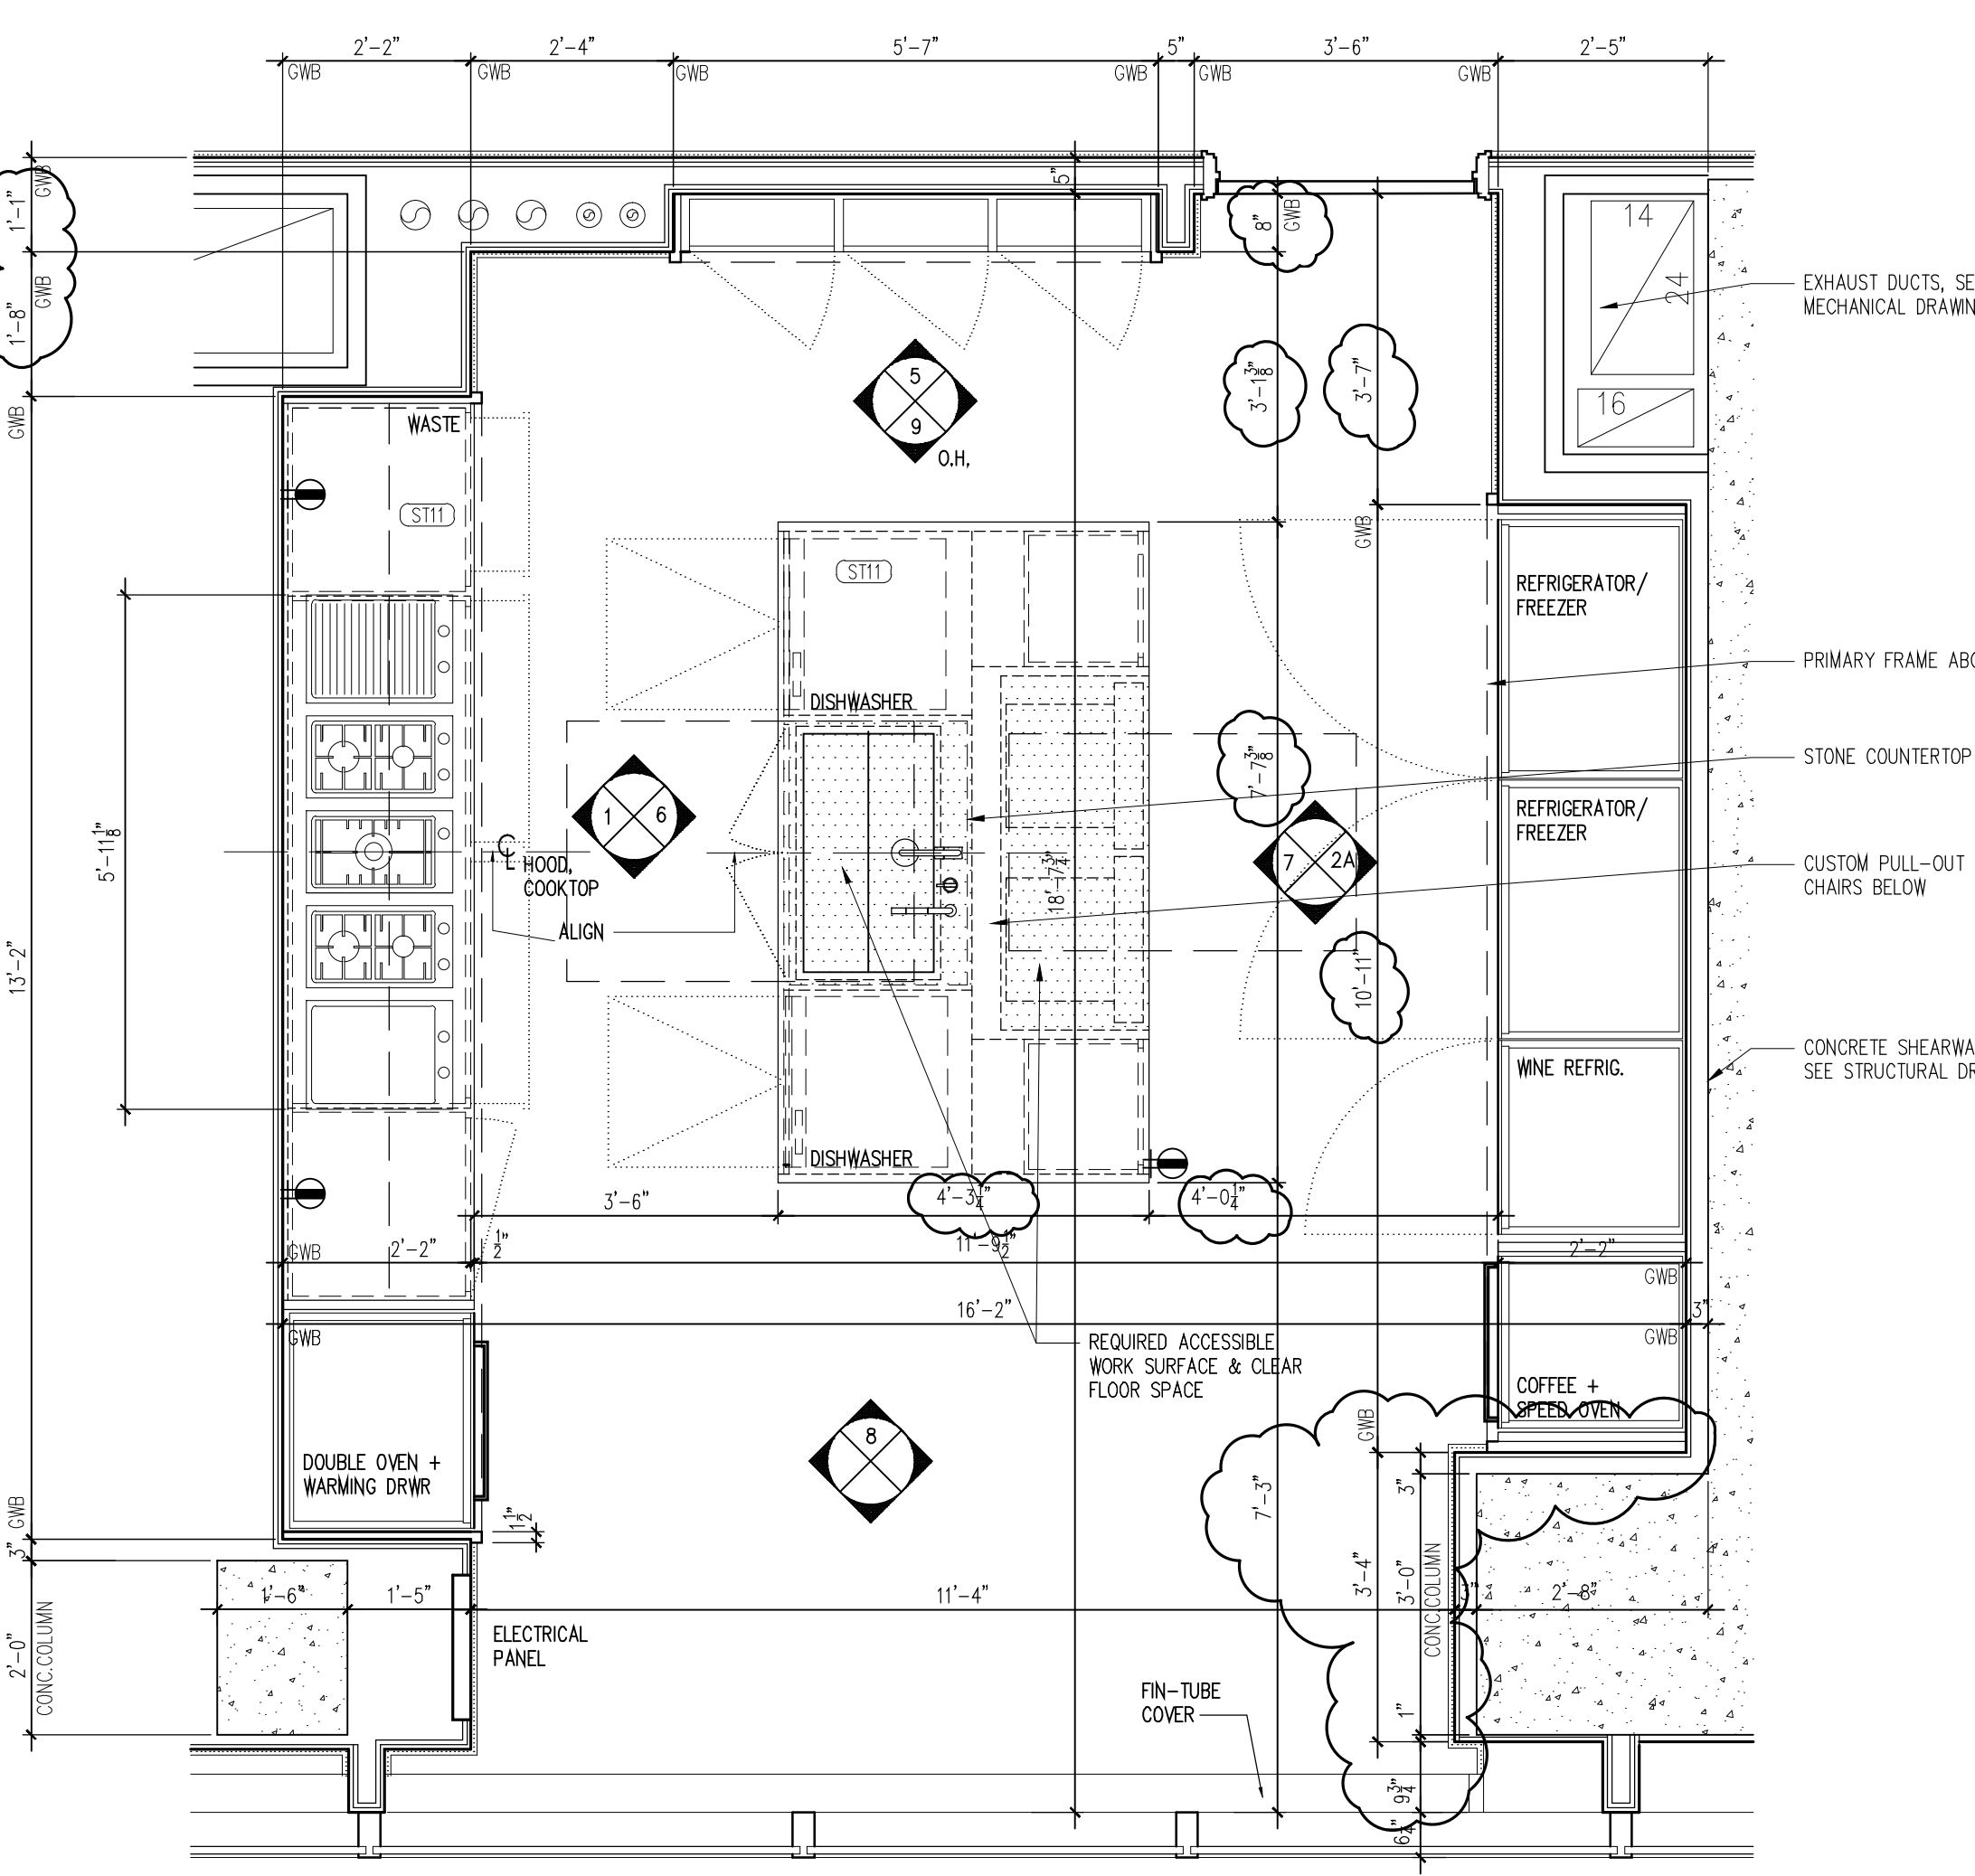


PLAN - KITCHEN TYPE 6E

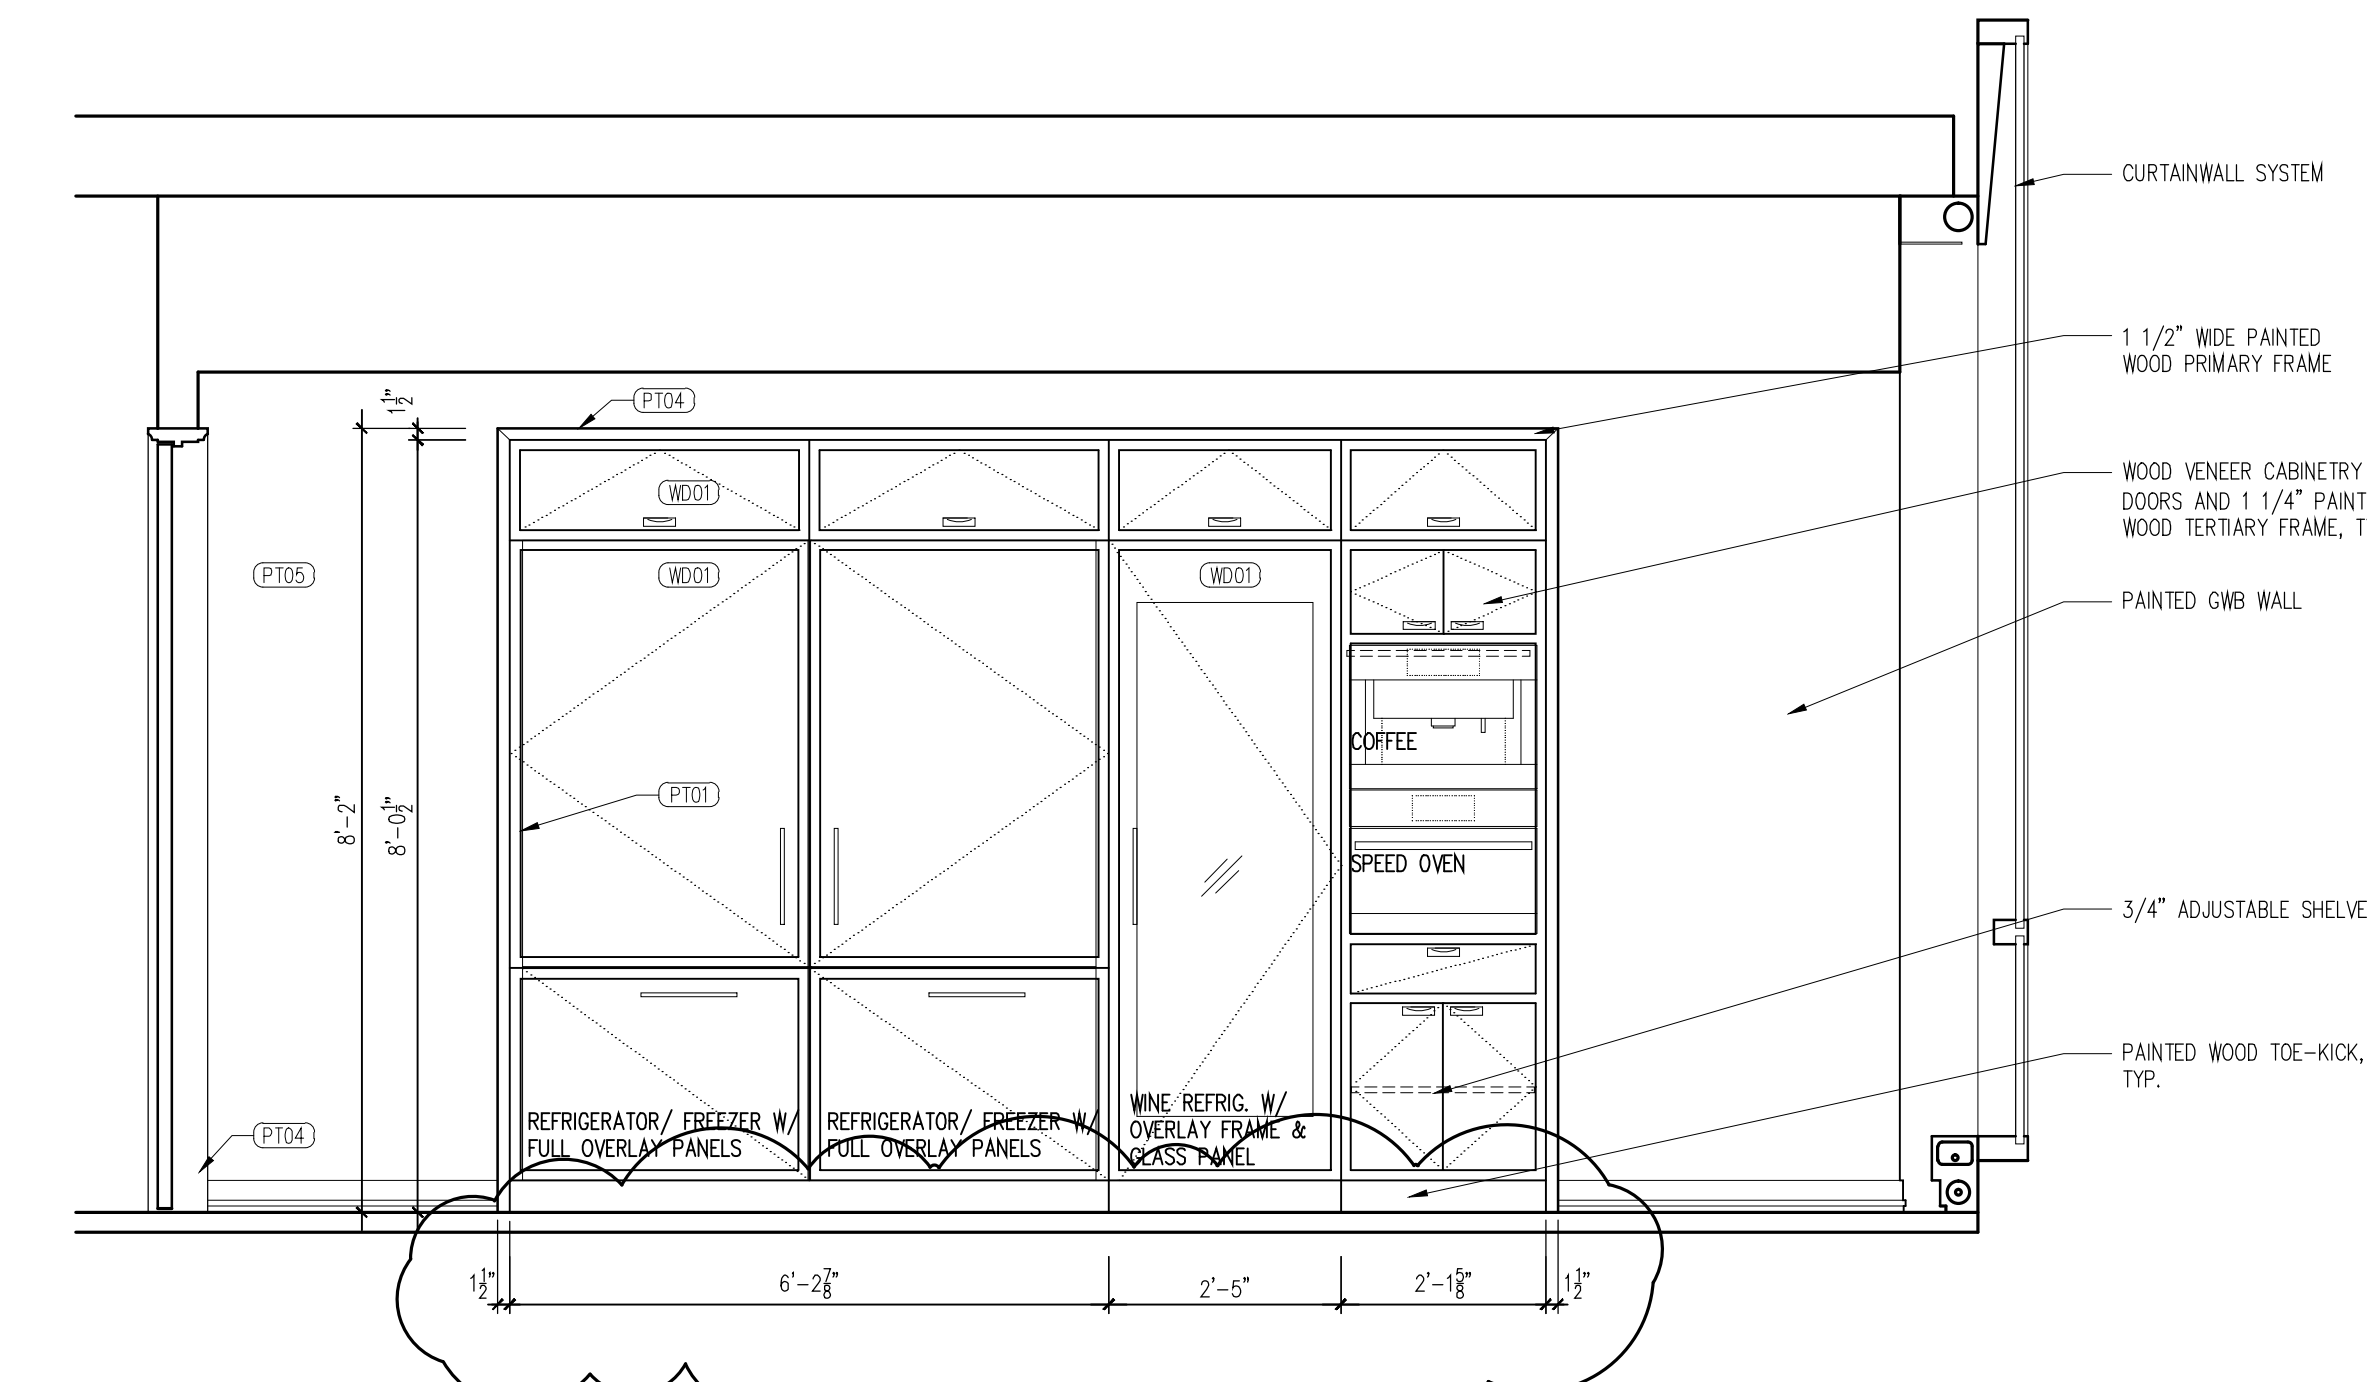


ELEVATION 2A - KITCHEN TYPE 6

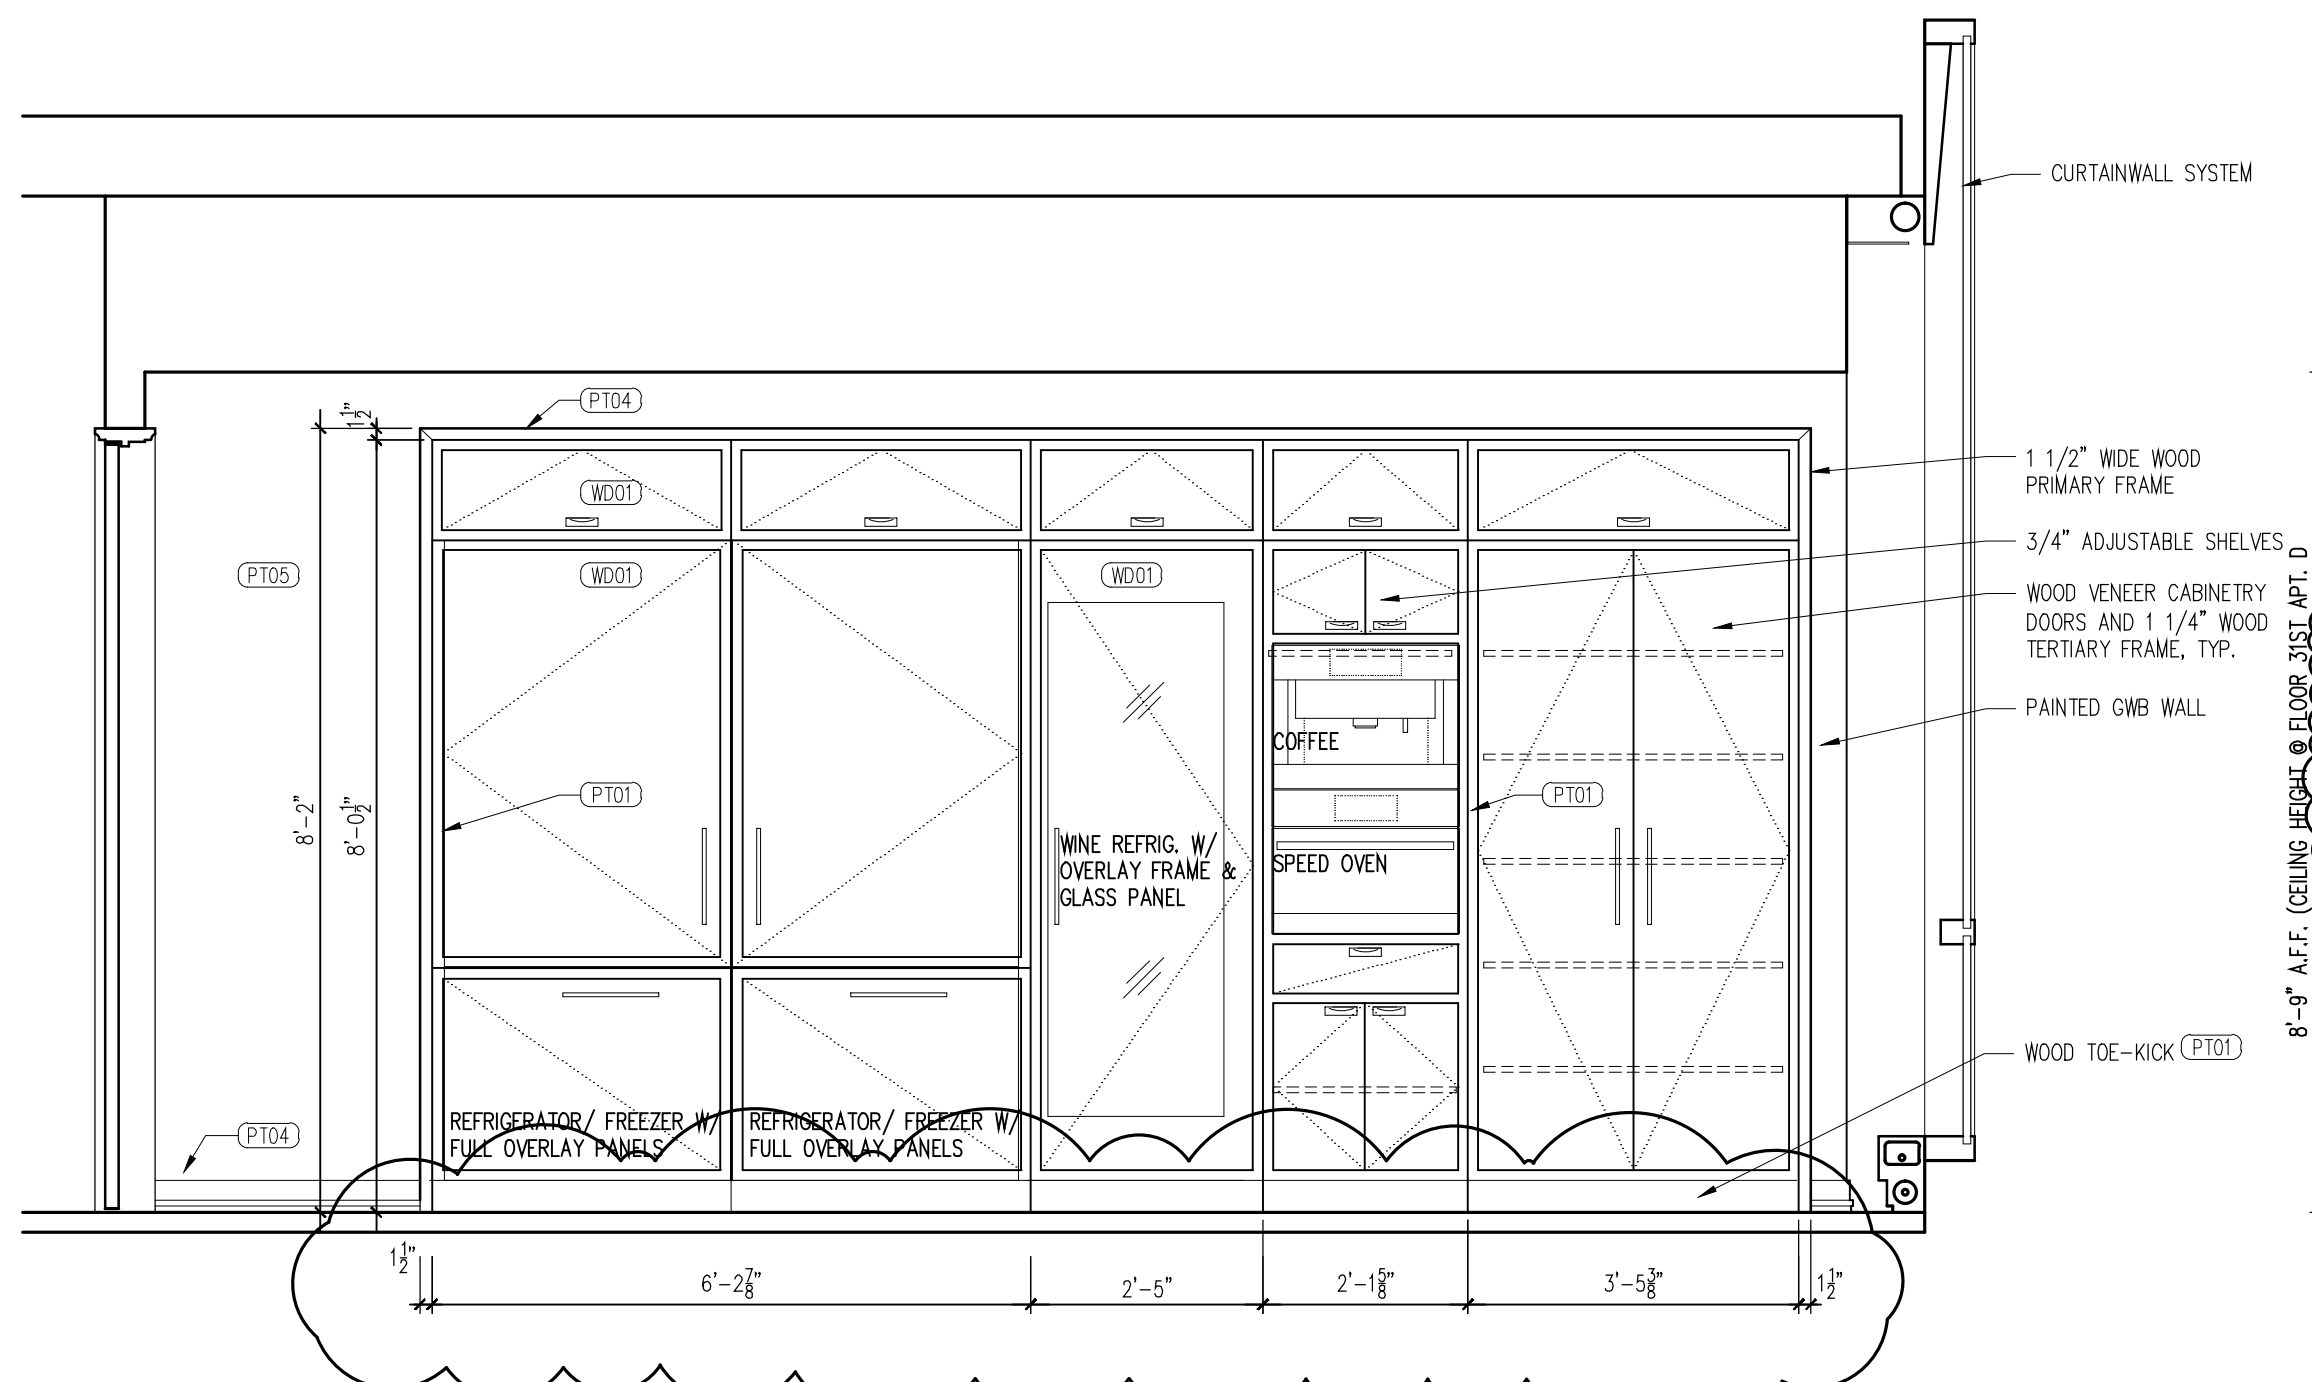


ELEVATION 2 - KITCHEN TYPE 6

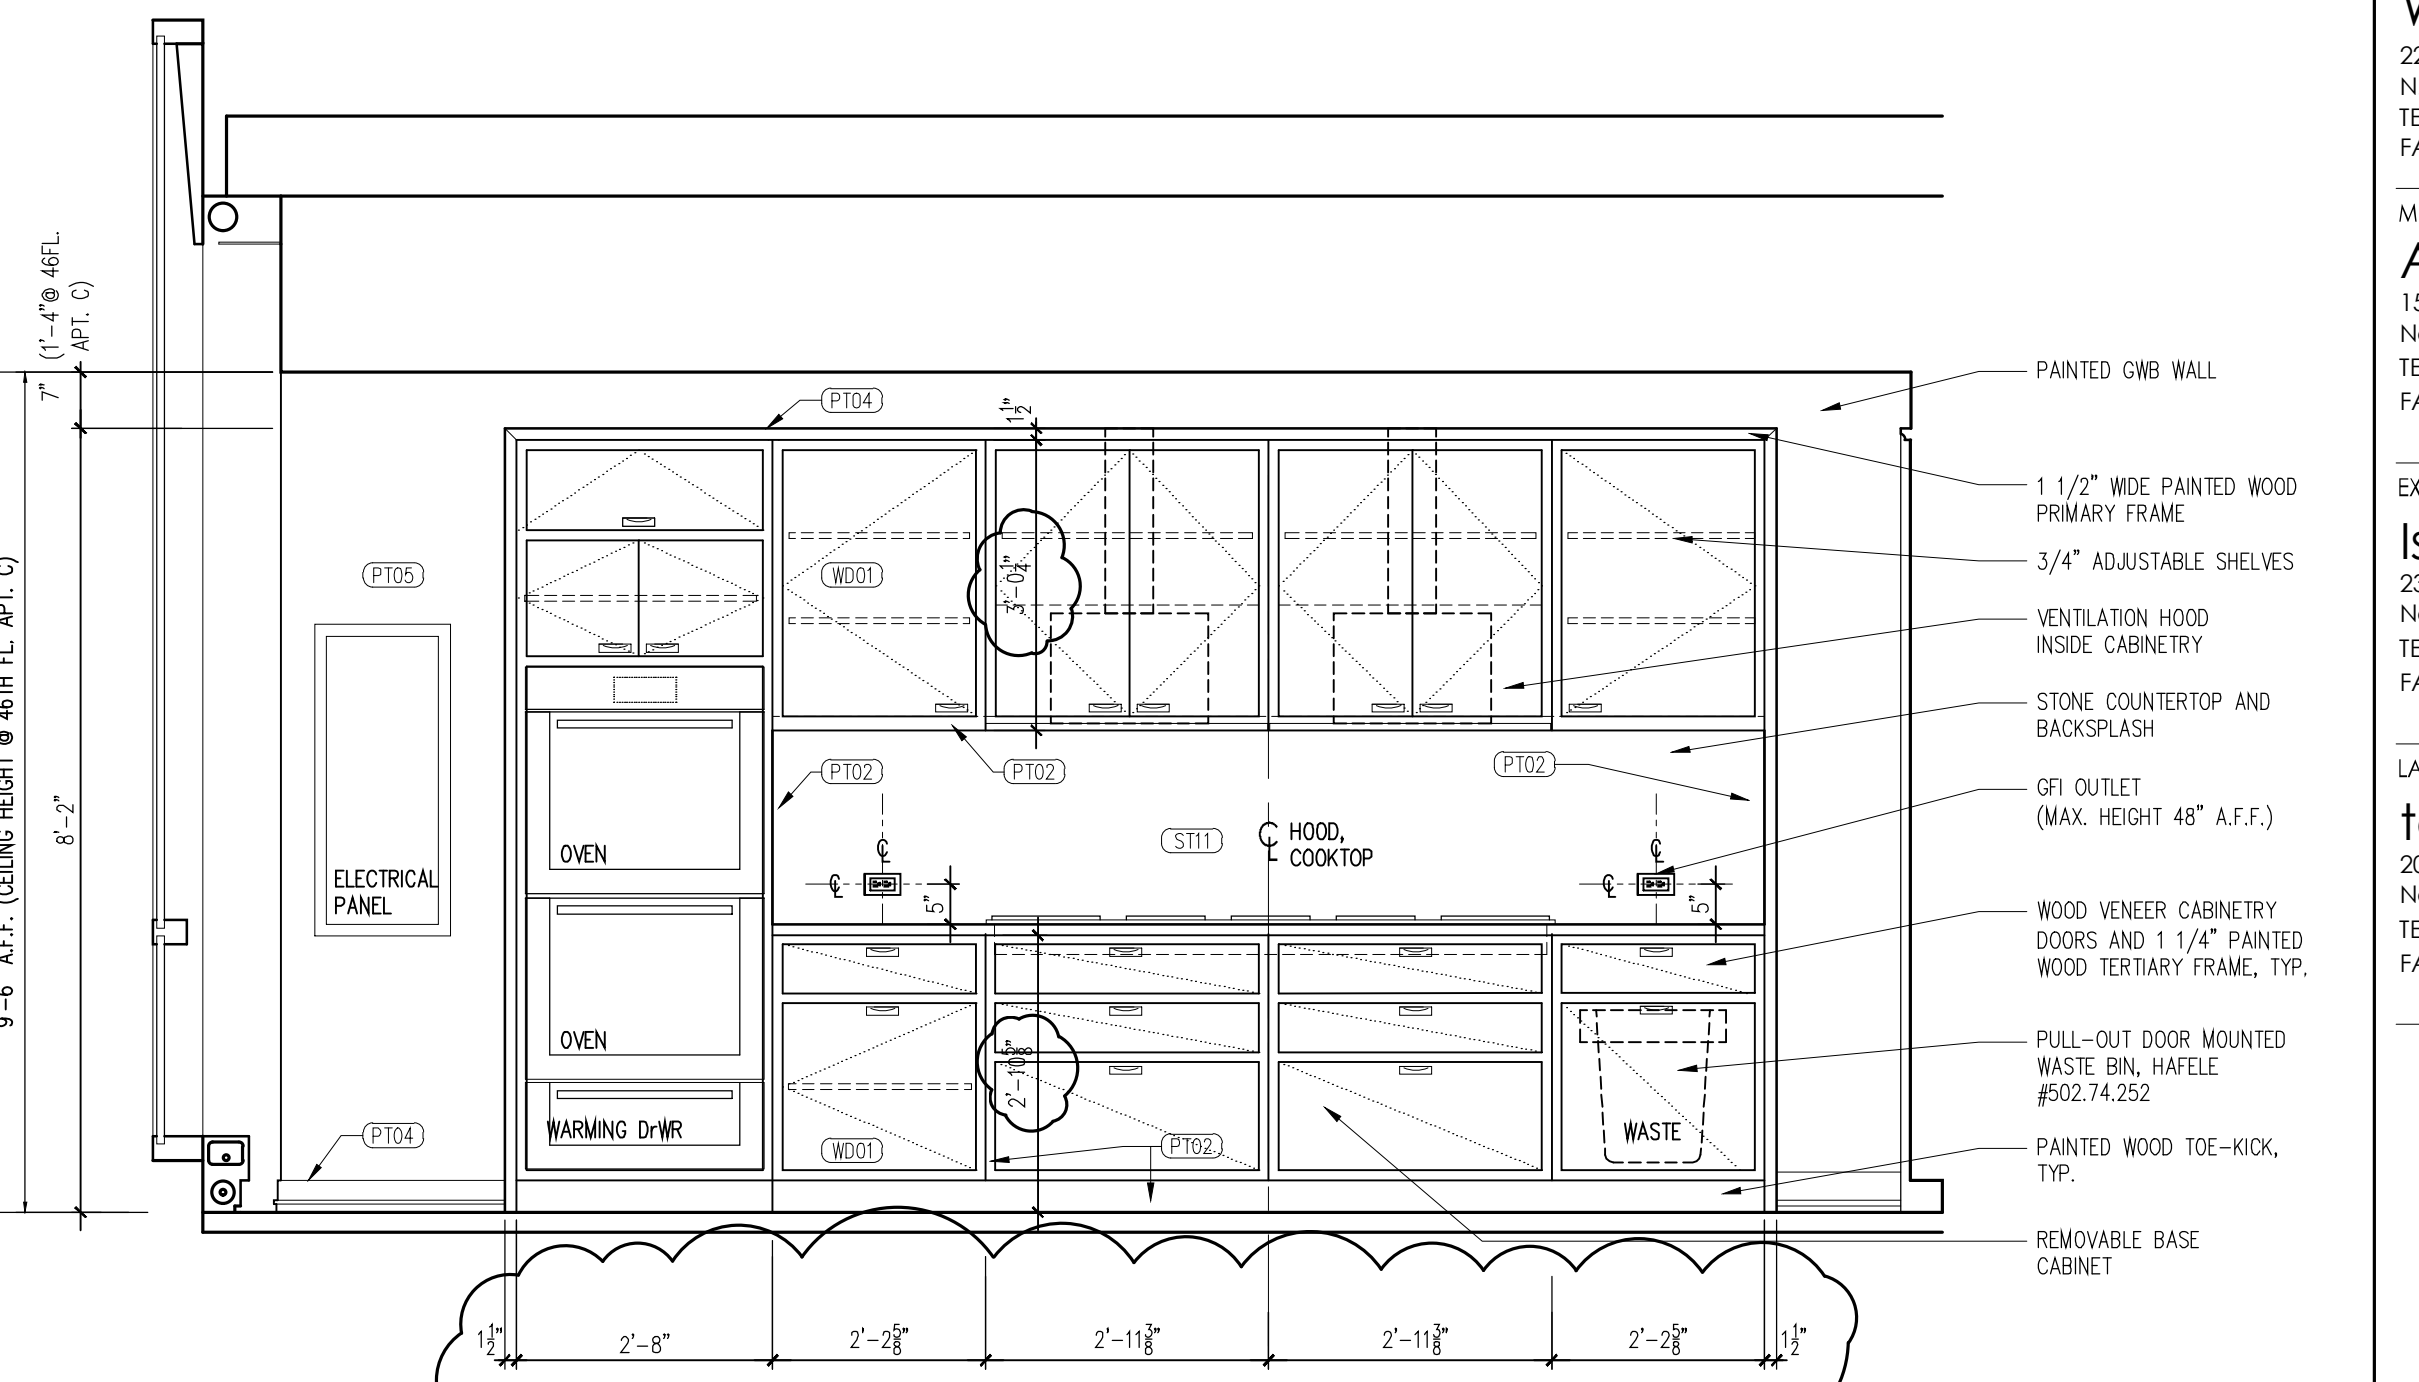


ELEVATION 1 - KITCHEN TYPE 6

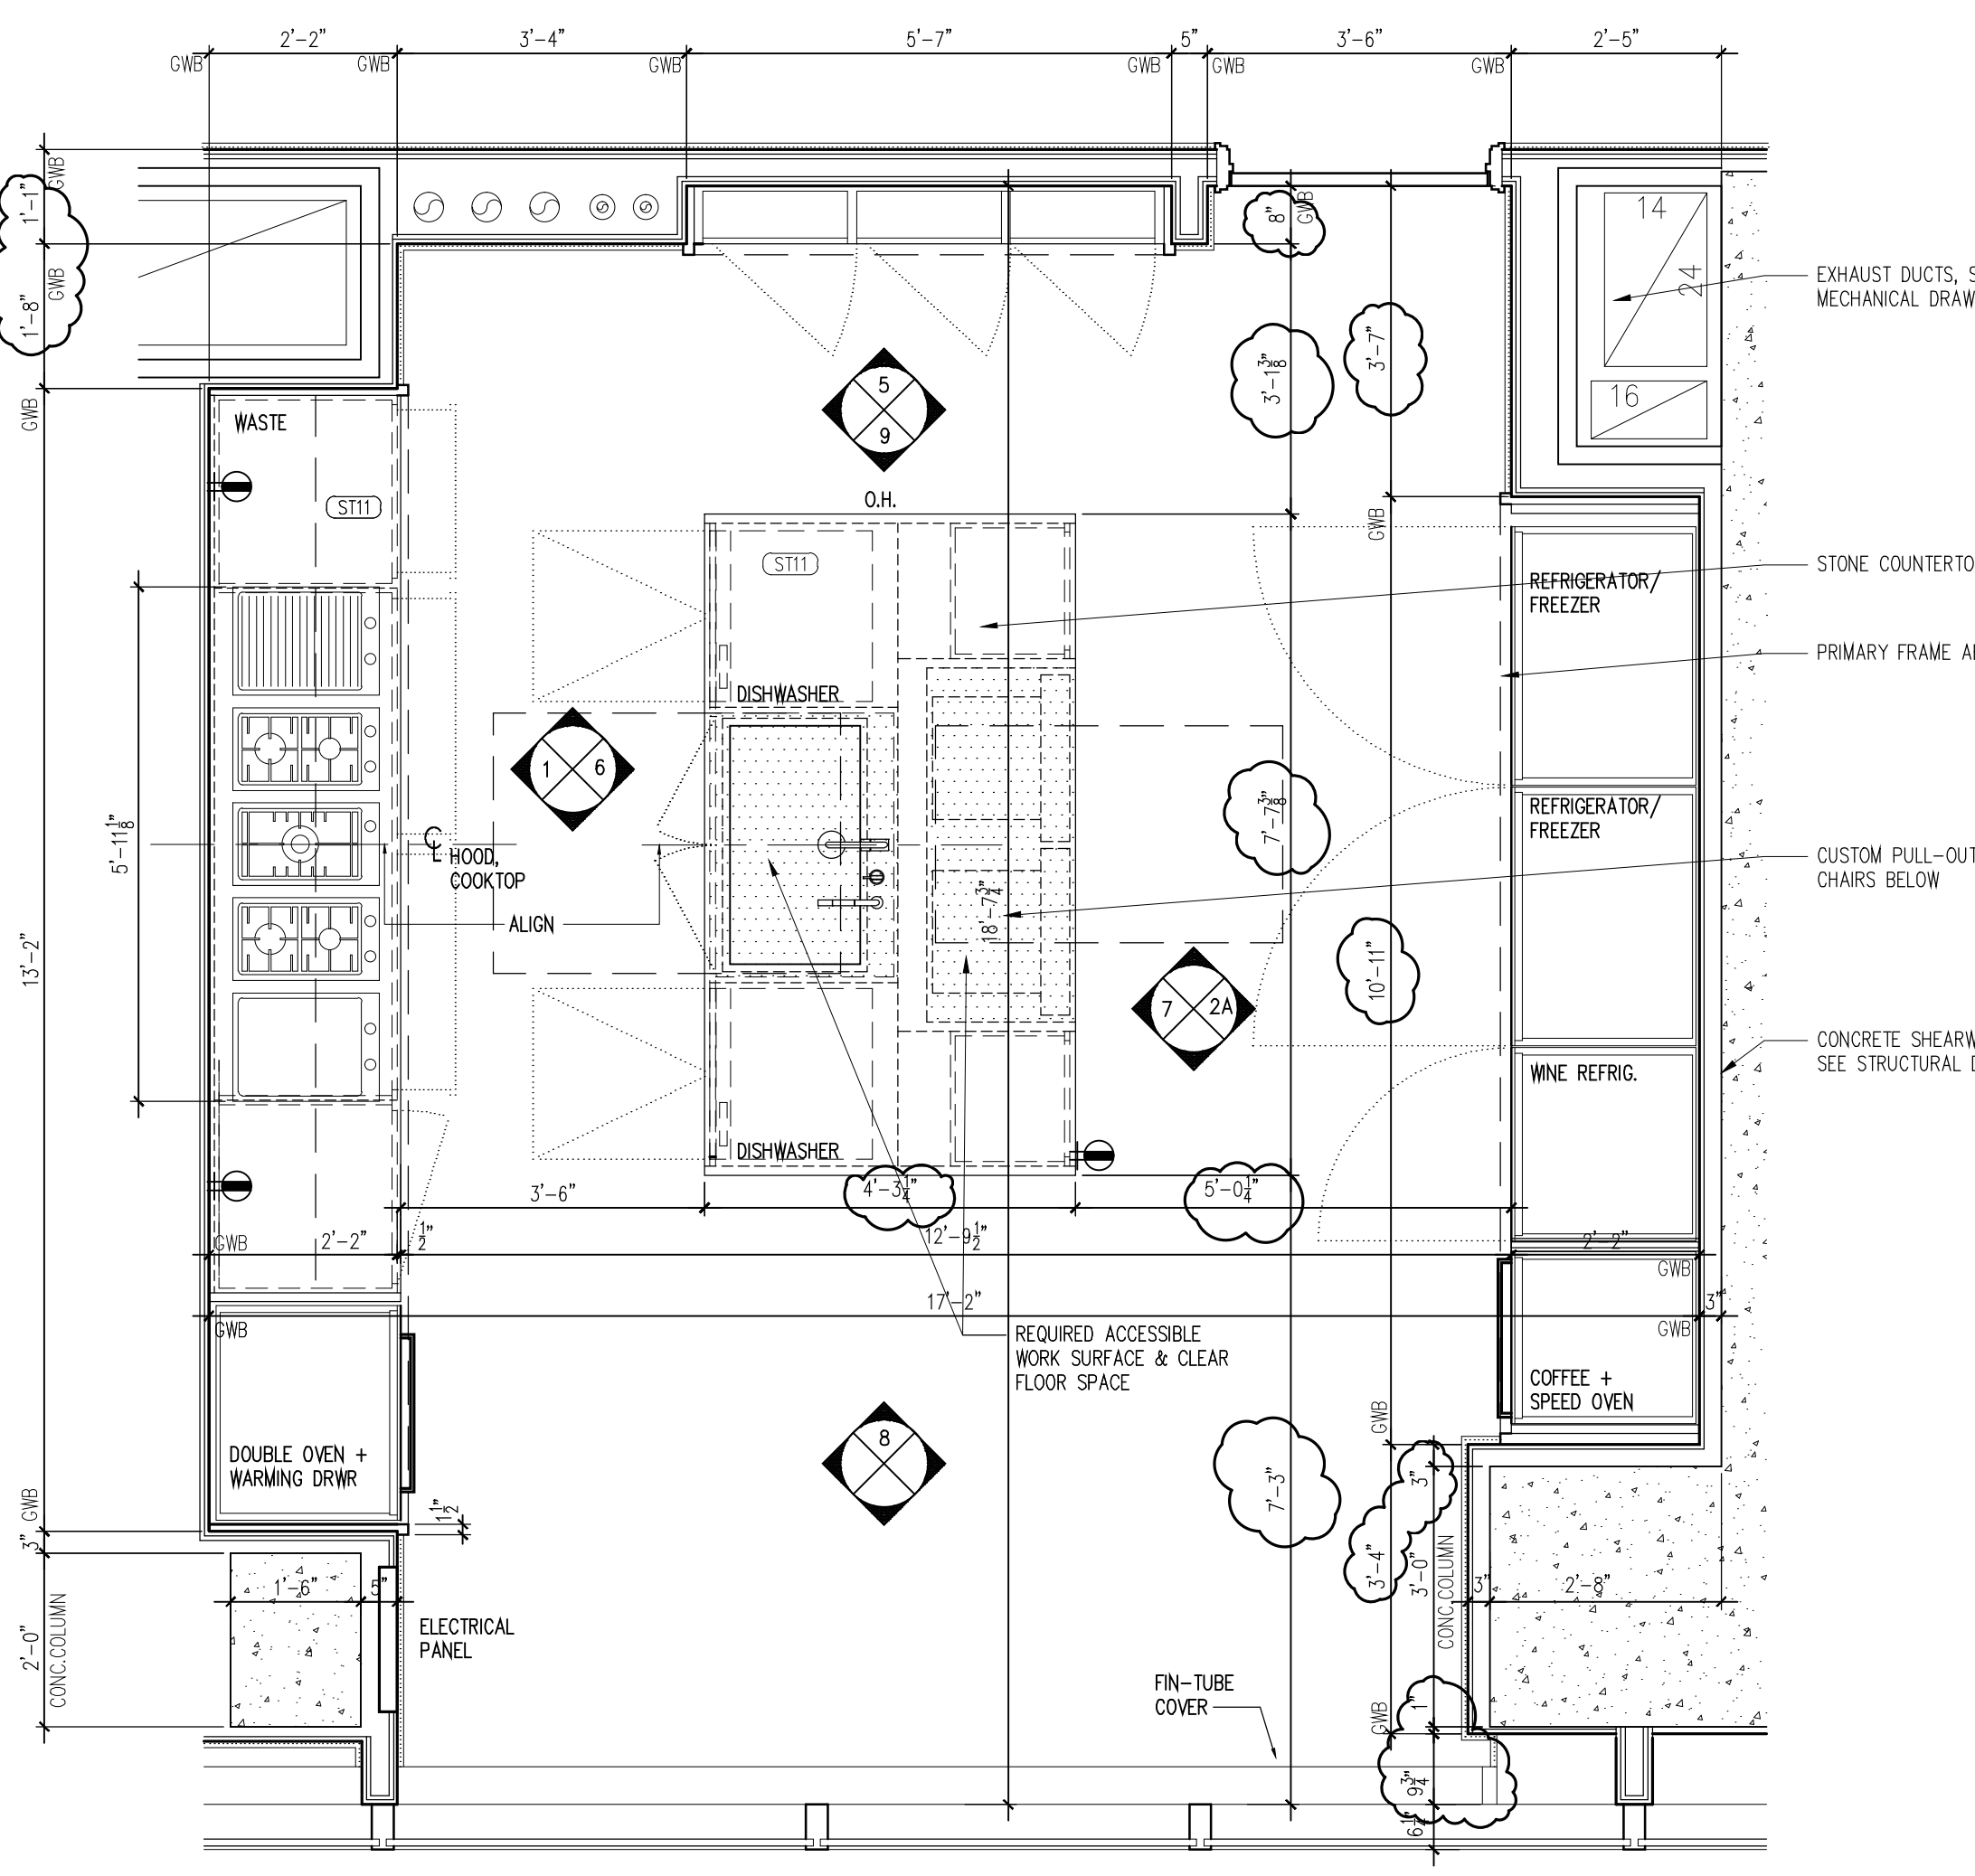


PLAN - KITCHEN TYPE 6D

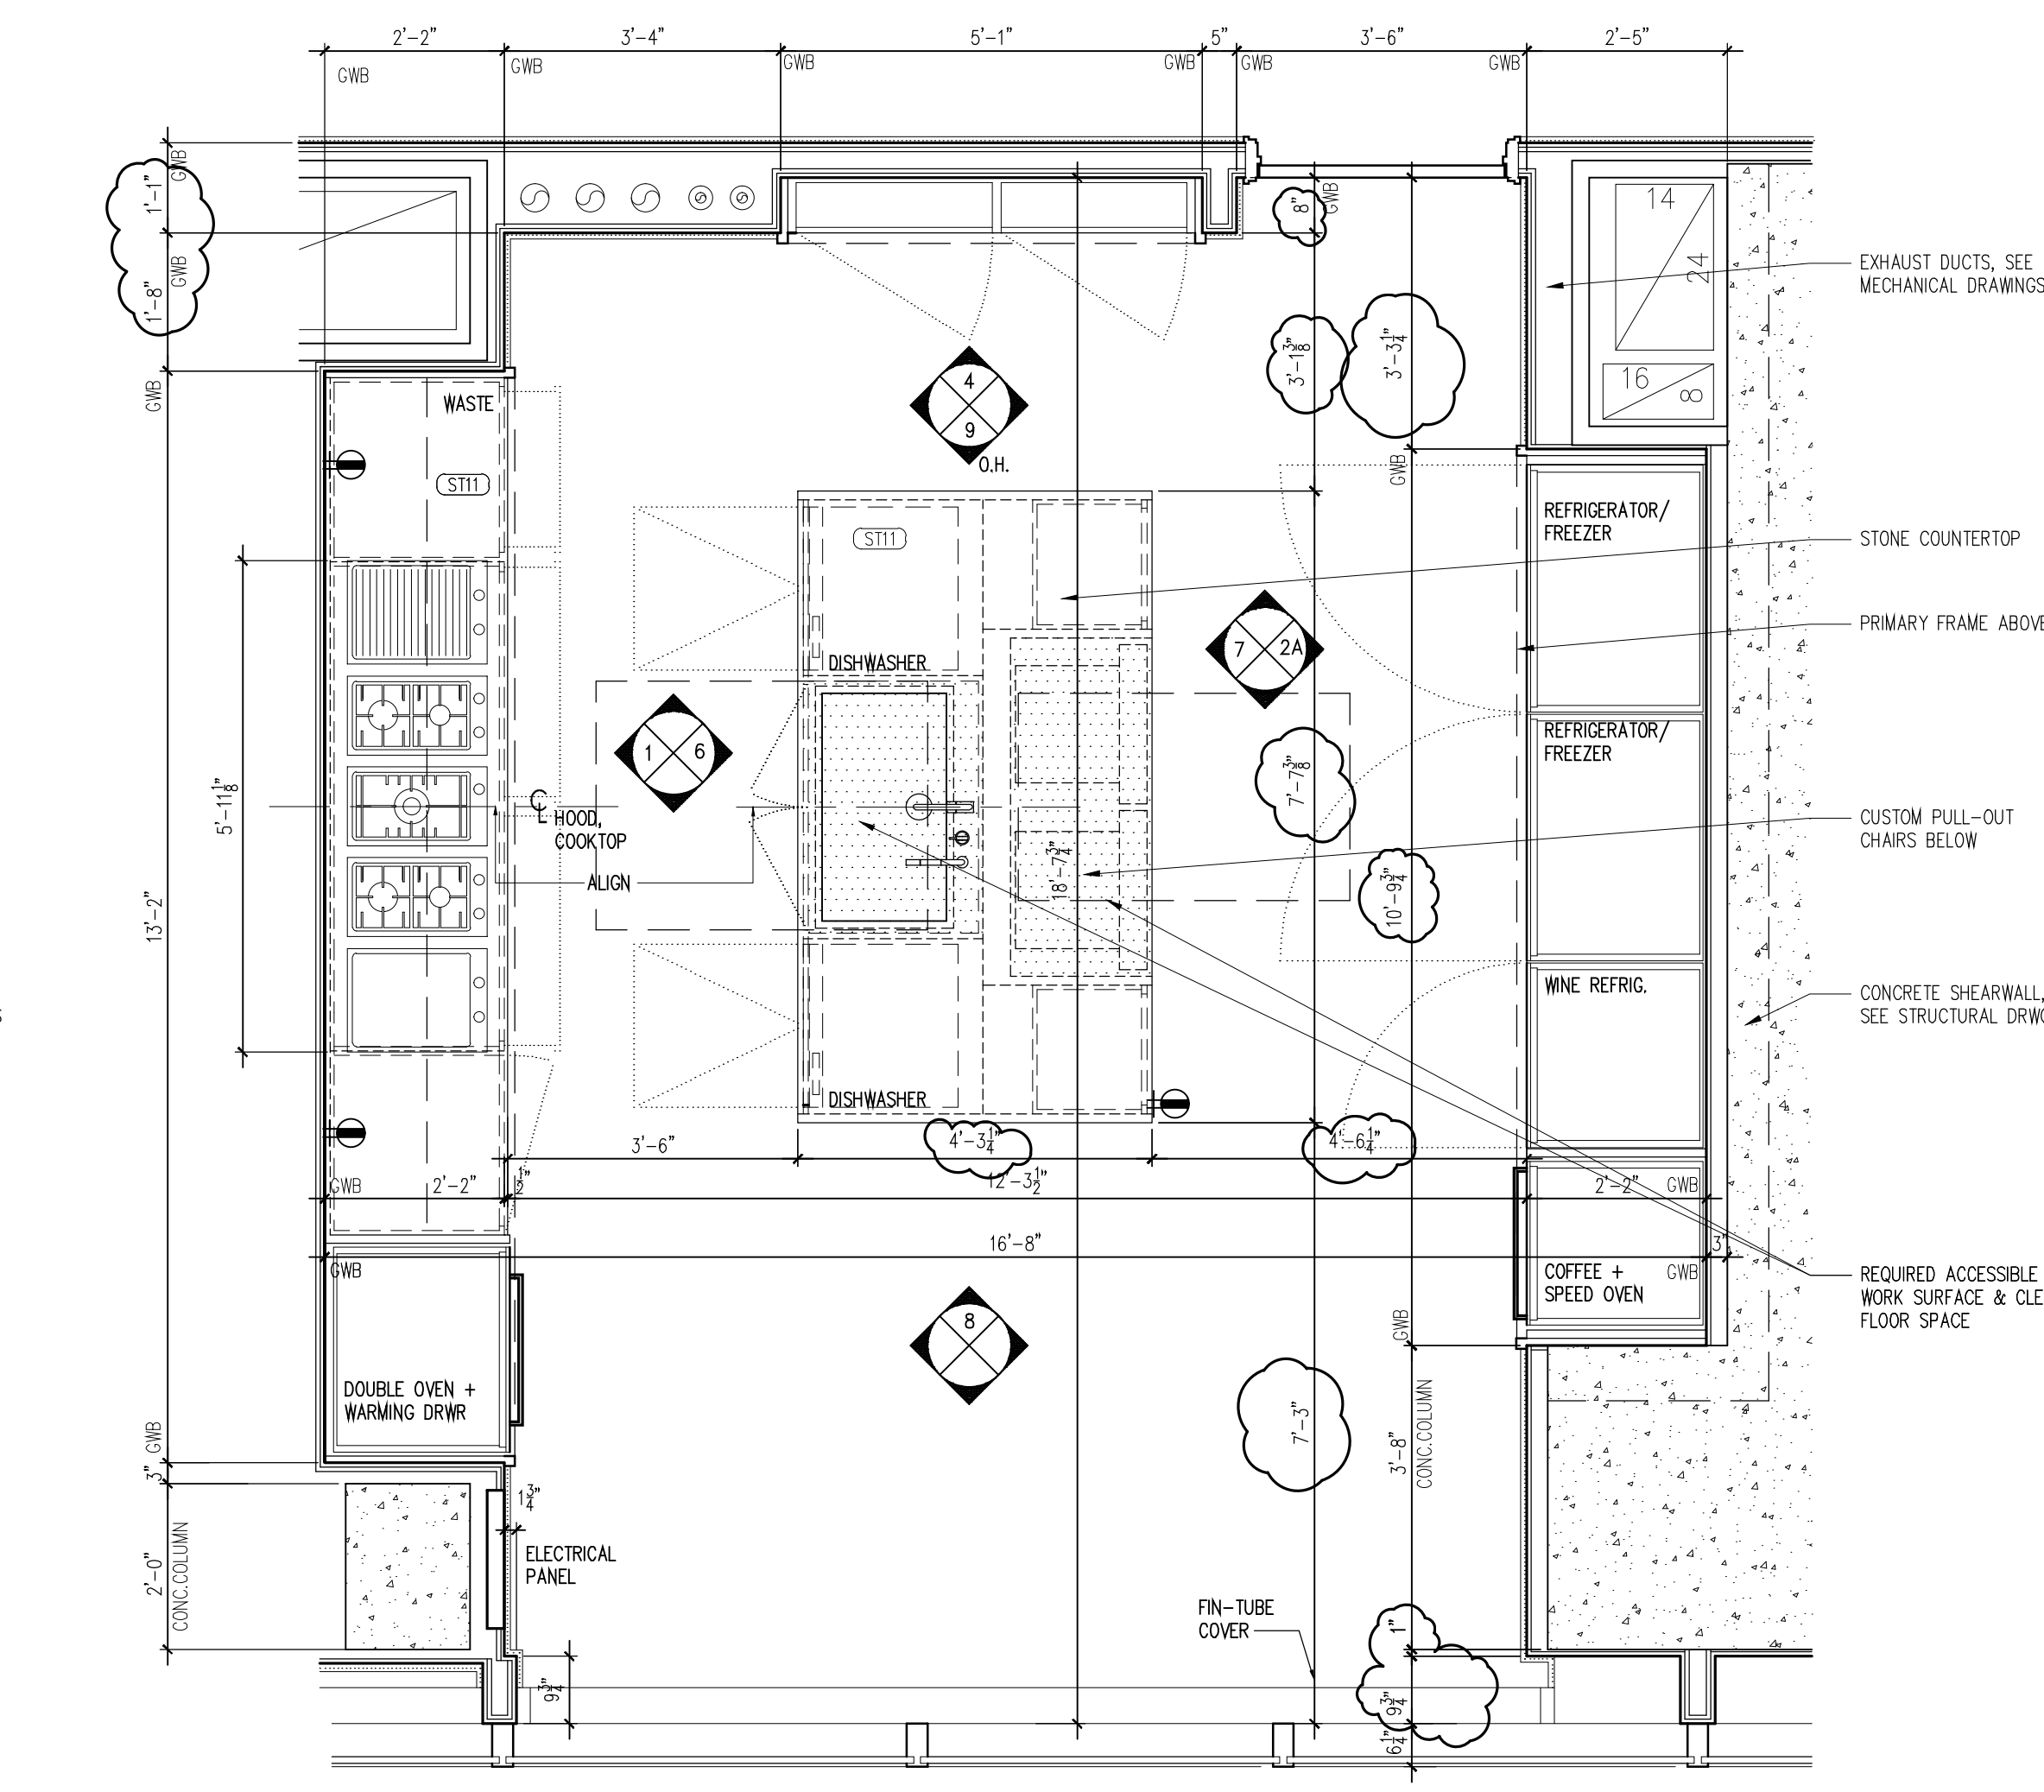

PLAN - KITCHEN TYPE 6C


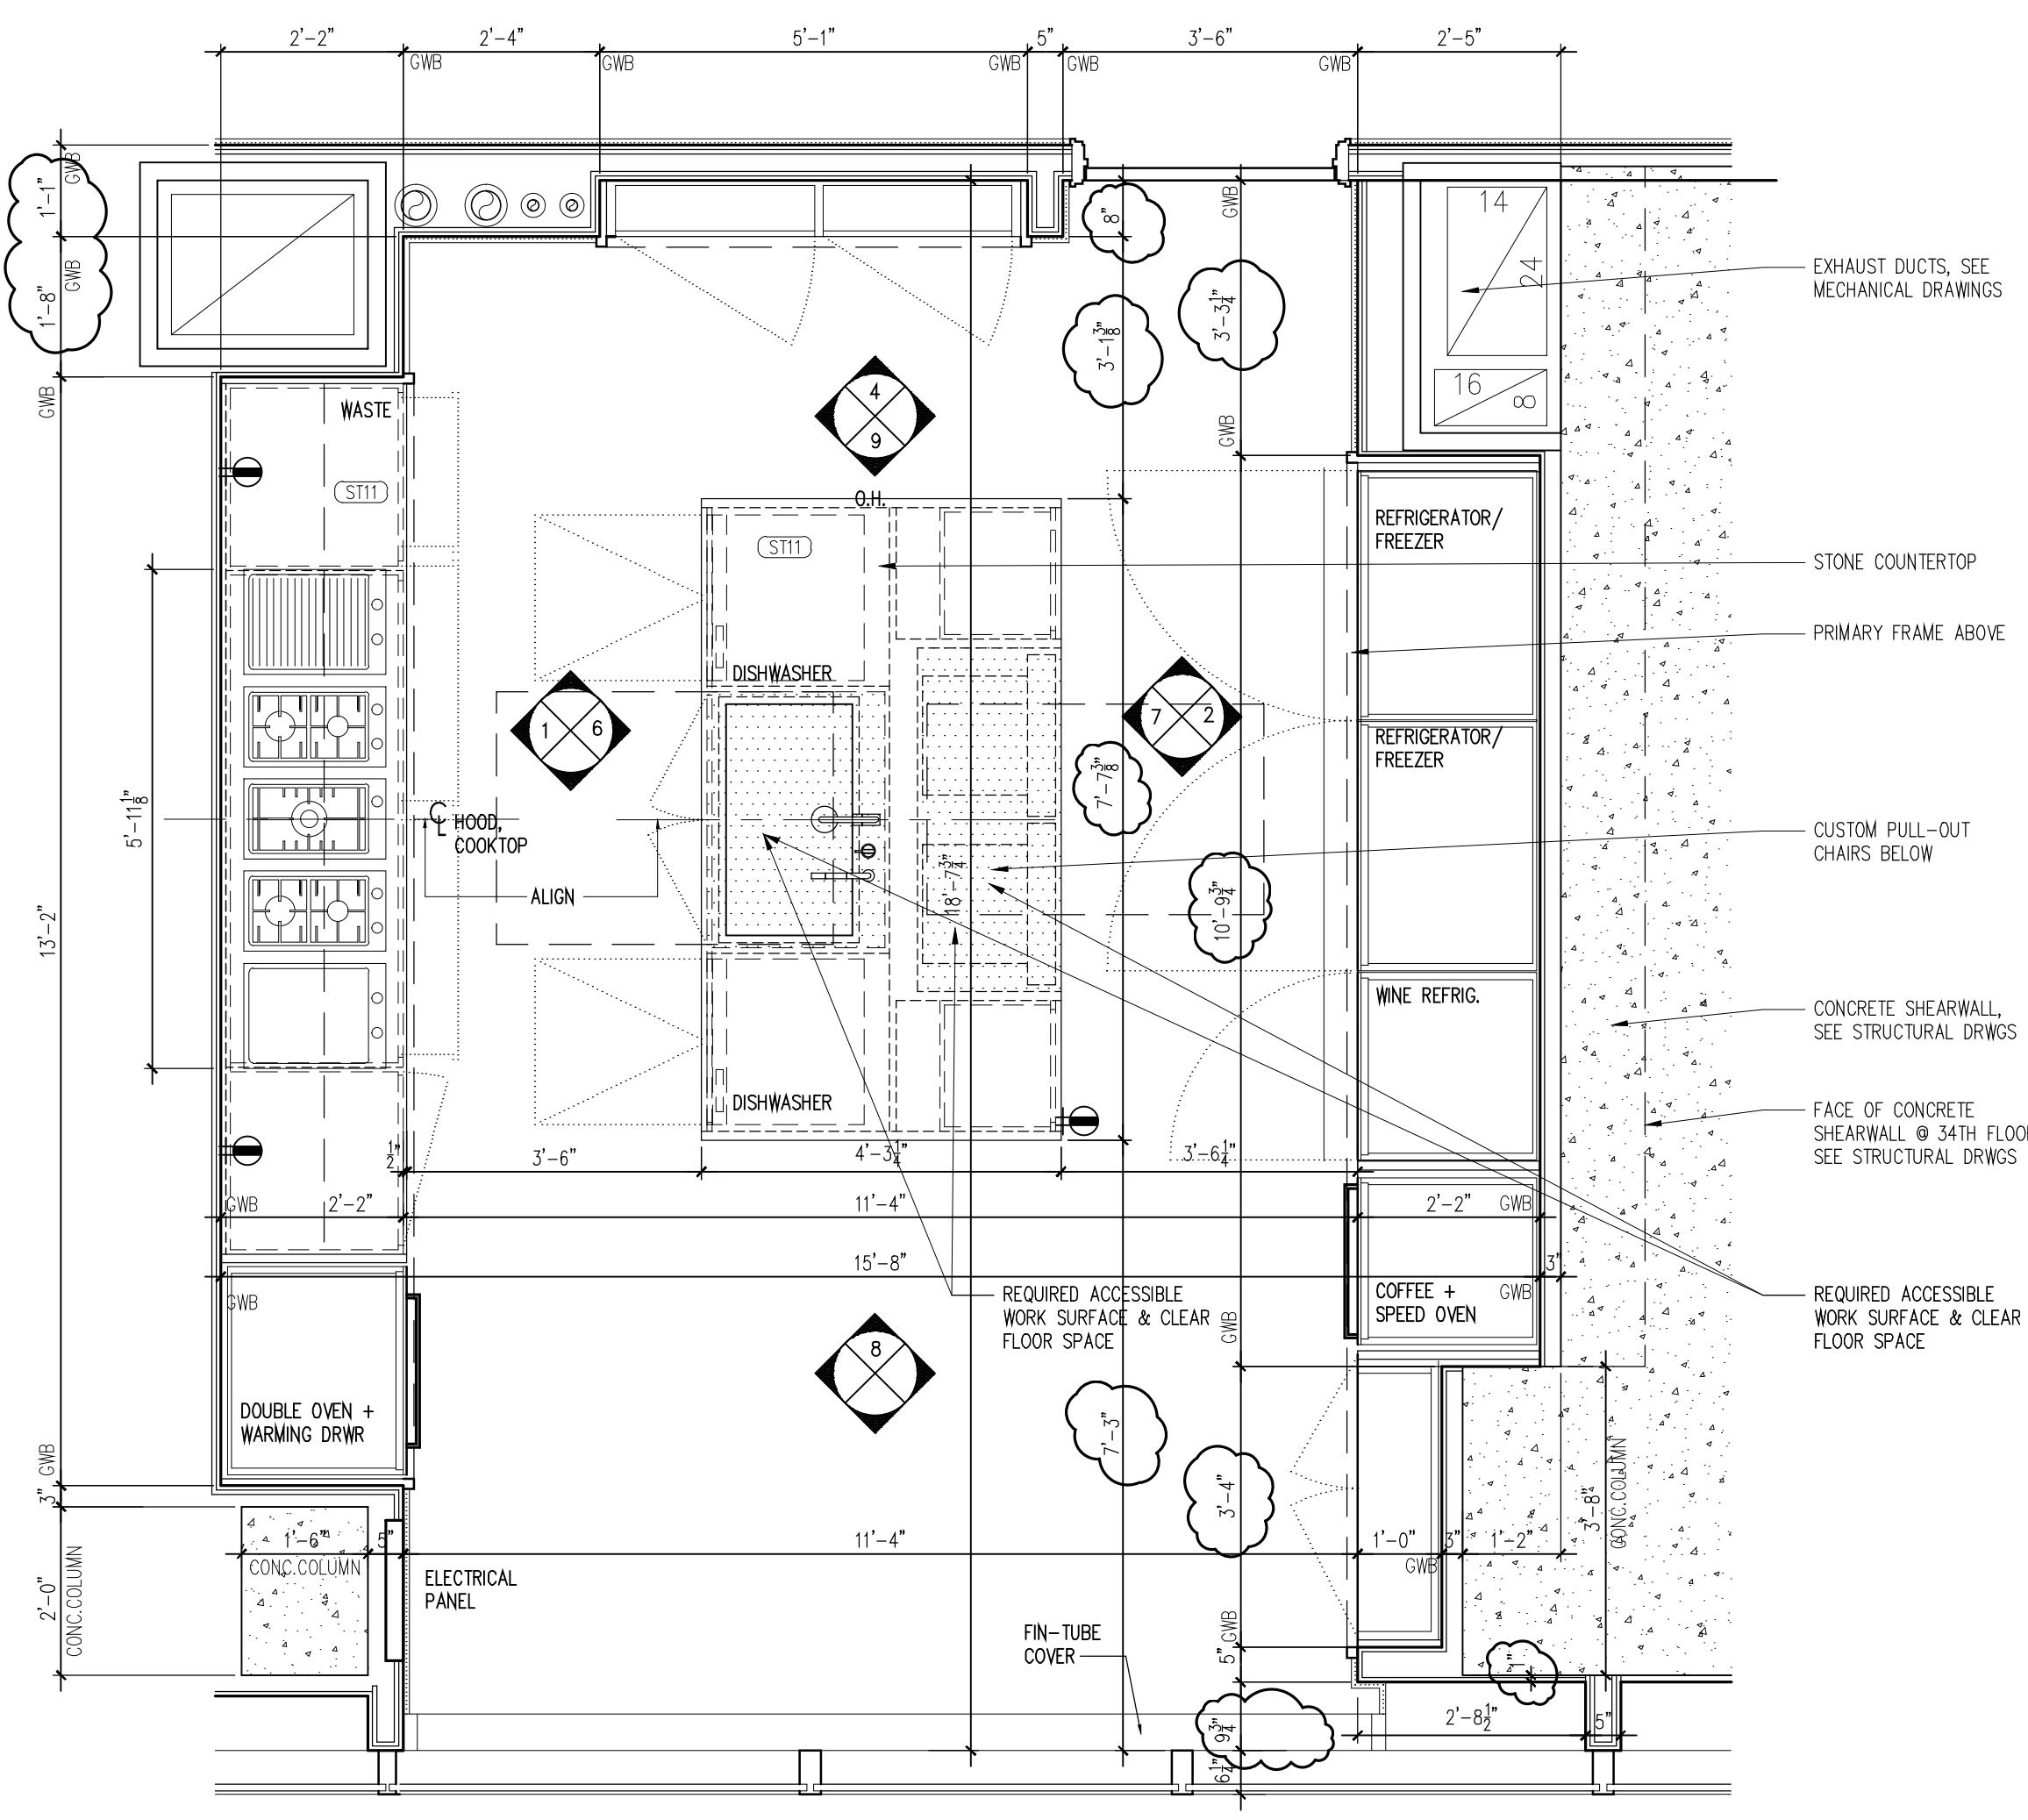


PLAN - KITCHEN TYPE 6B

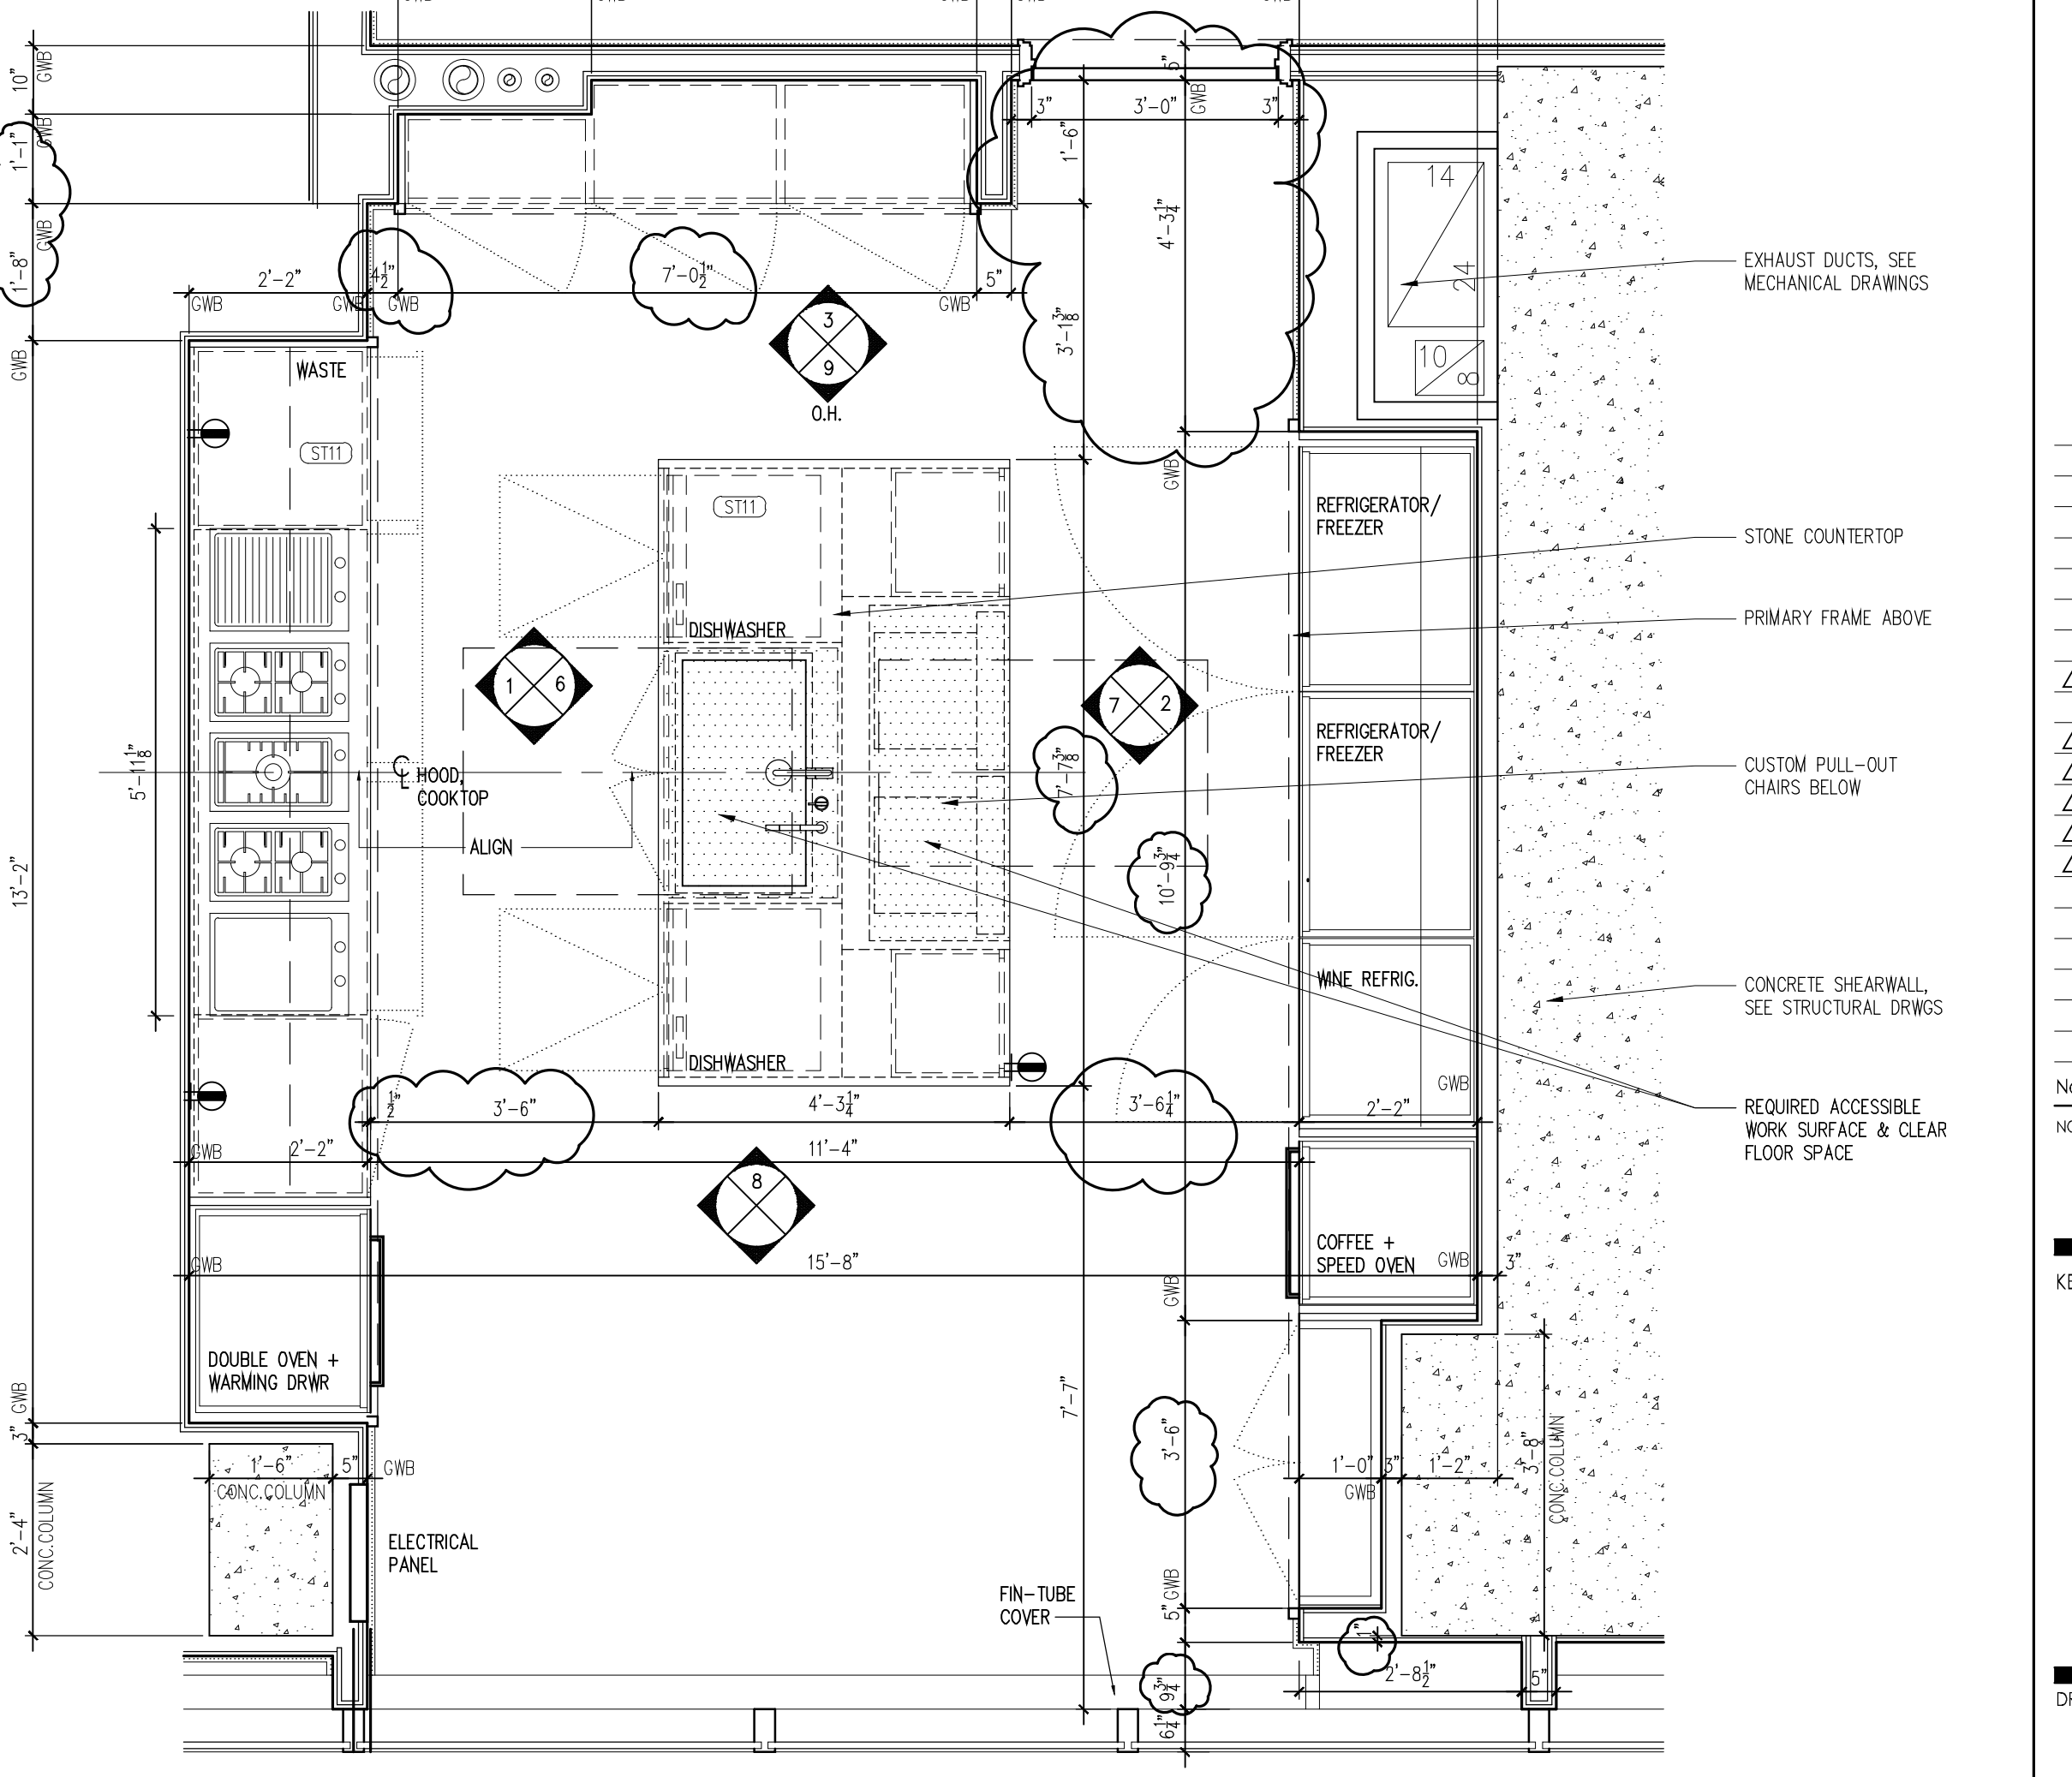

PLAN - KITCHEN TYPE 6A

Revision table with columns for date, description, and initials.

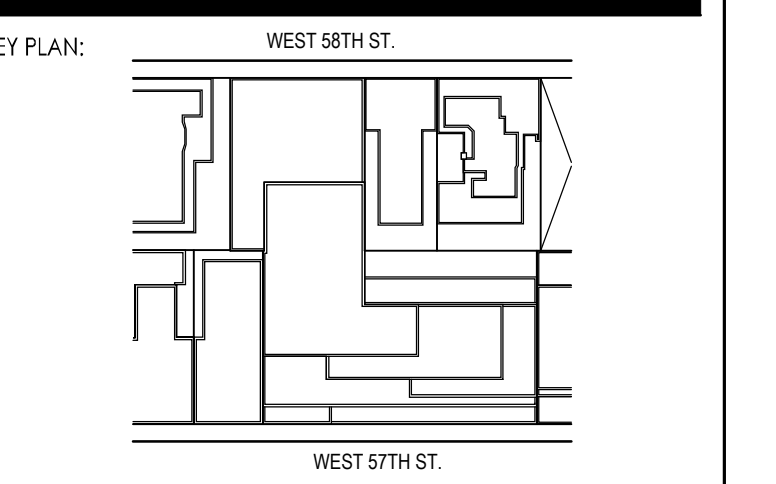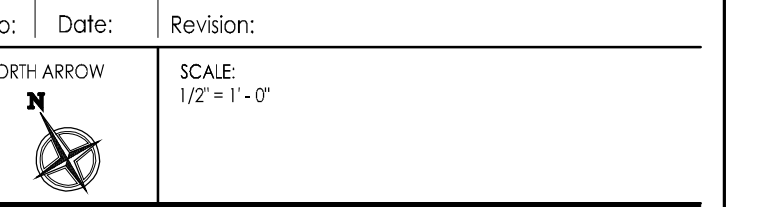

RESIDENTIAL-KITCHEN
PLANS-AND-ELEVATIONS

SEAL & SIGNATURE: [Signature] DATE: 8/28/09
PROJECT NO.: [Number] DRAWN BY: [Name]
CHECKED BY: [Name] DWG. NO.: A-341