




1 TOP VIEW REF.: 1 1/2"=1'-0"

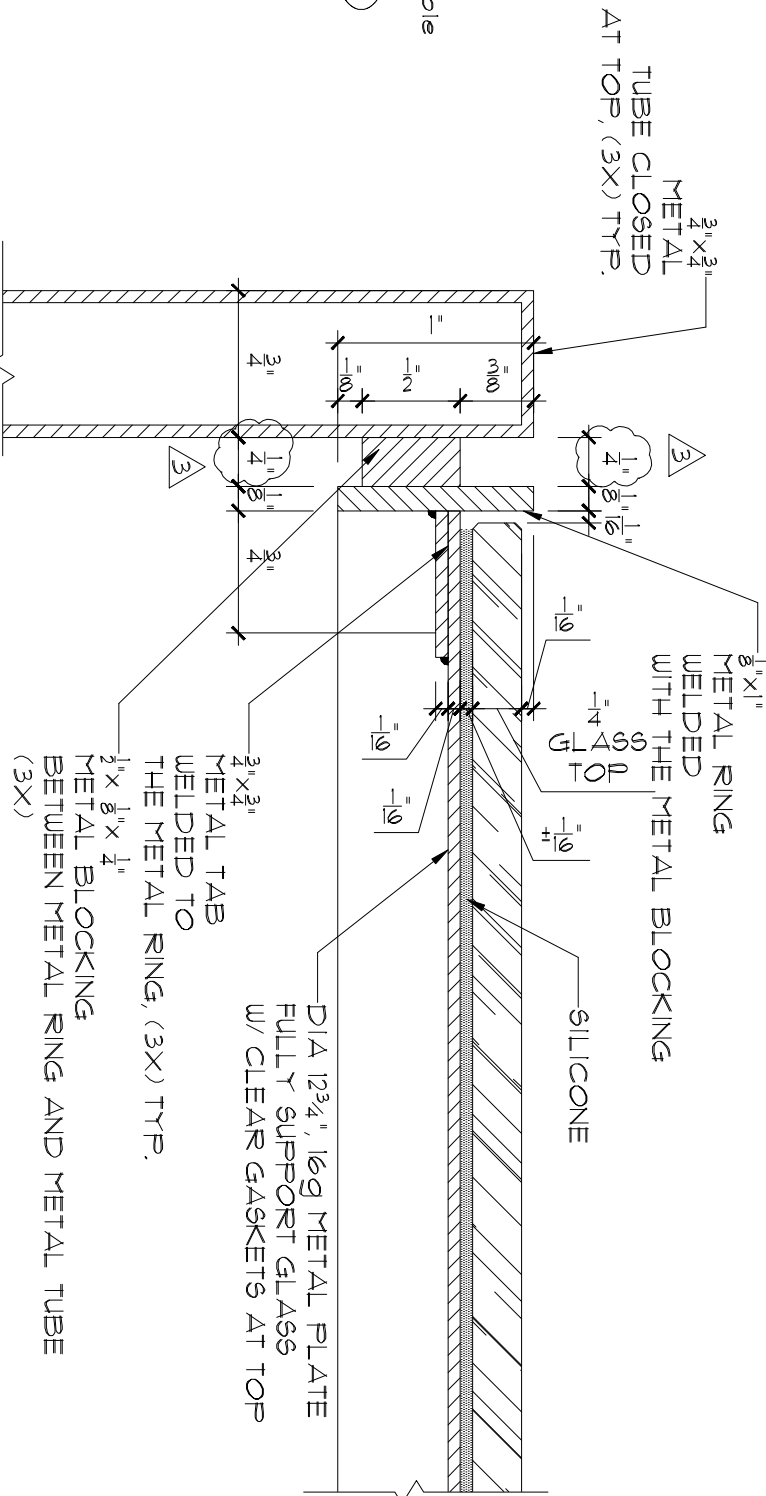

D1 DETAIL REF.: FULL SIZE

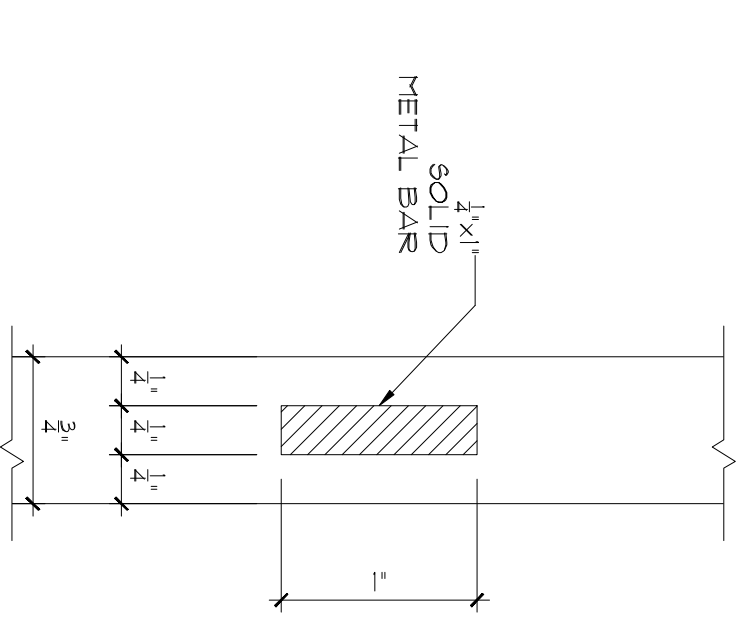

D2 DETAIL REF.: FULL SIZE

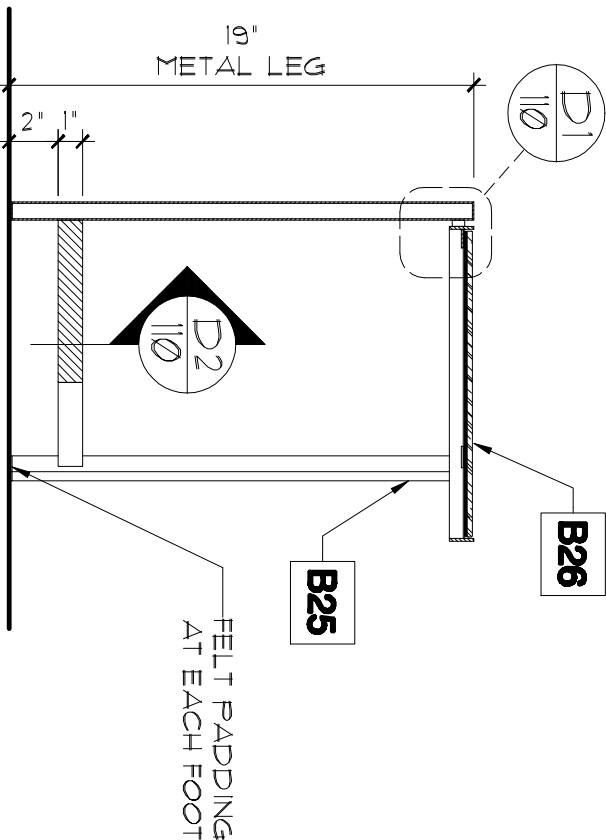

2 VERTICAL SECTION REF.: 1 1/2"=1'-0"

TAG	QUANTITY
M-T-1	41
ATTIC STOCK	3
TOTAL QTY.	44

B.O. SCHEDULE	
B25 METAL	ML 1a
Metal Top and Legs Assembly Vintage Brass Lamp, Sample 885-18	
B26 GLASS	GL 110
1/4" Thick Low Iron Glass Backpainted White as per sample	

SEEINA INDUSTRIES LTD. architectural millwork 7500, Boul. McArthur, Montréal Québec, Canada. H4T 1W2 (514) 735-5911		PROJECT 885RE	
TITLE ROUND COCKTAIL TABLE AT MASTER		DATE OCT-21-2014	
DRAWN BY VF		CHECKED BY DVS	
SCALE AS SHOWN		FILE 885RE	
DATE OCT-21-2014		DRAWING N° 110	